



**USAID** | **PAKISTAN**  
FROM THE AMERICAN PEOPLE

## MONTHLY PROGRESS REPORT # 02



Contract #: SOL-391-12-00038

# CONSTRUCTION, MONITORING & EVALUATION PROGRAM FOR FLOOD DAMAGED SCHOOLS IN KHYBER PAKHTUNKHWA

**ENDING**  
**January 2013**



**AL-KASIB GROUP OF ENGINEERING SERVICES**

H # 22, Street 1, Sector E4, Phase 7, Hayatabad Peshawar, Khyber Pakhtunkhwa Pakistan  
Tel: 0092 91 5863291-92-93 Email: [ages@ages.com.pk](mailto:ages@ages.com.pk)

## Contents

<b>1. PROJECT</b> .....	<b>1</b>
1.1. BACKGROUND.....	1
1.2. LOCATION .....	2
1.3. IMPLEMENTATION ARRANGEMENTS .....	4
<b>2. CONSULTANT’S ACTIVITIES</b> .....	<b>5</b>
2.1. SCOPE OF WORK.....	5
2.2. CONSULTANT’S ORGANIZATION CHARTS .....	5
<b>3. PROGRESS OF CONSULTANT’S ASSIGNMENT</b> .....	<b>8</b>
3.1. AN OVERVIEW OF ACTIVITIES UNDERTAKEN TILL THE END OF JANUARY, 2013 .....	8
3.1.1. Mobilization of Staff & Establishment of Office/Residencies .....	8
3.1.2. Submission of Draft Quality Assurance Plan (QAP).....	8
3.1.3. Validation/Revalidation of School’s Sites.....	8
3.1.4. Pre-construction Survey .....	9
3.1.5. Preparation of Site/Layout Plan .....	9
3.1.6. Submission of Quarterly Progress Report Ending on December 31, 2012 .....	10
3.1.7. Submission of Revised Modular Drawings.....	10
3.1.8. Submission of Revised BOQs of all Modules.....	10
3.1.9. Revision of Structural Drawings Module # M-6.....	10
3.1.10. M&E Setup for D.I.Khan & Malakand Division .....	10
3.1.11. Meetings .....	11
3.2. MAJOR ACTIVITIES UNDERTAKEN DURING THE REPORTING PERIOD.....	12
3.2.1. Layout Plans .....	12
3.2.2. Submission of Quality Assurance Plan (QAP) .....	12
3.2.3. Submission of Revised Modular Drawings.....	12
3.2.4. Submission of Revised BOQs .....	12
3.2.5. Revision of Structural Drawings .....	12

**3.2.6. M&E Setup for D.I.Khan & Malakand Division .....12**

**3.2.7. Deployment of Staff .....12**

**3.2.8. Establishment of Project Office .....12**

**3.2.9. Establishment of Residence for Staff .....12**

**4. ITEMS REQUIRING ACTIONS .....13**

**Annexure**

**Annexure I = Site Layout Plans .....15**

**Annexure II = M&E Setups for D.I.Khan & Malakand Zones .....44**

# 1. PROJECT

## 1.1. BACKGROUND

The disaster of 2010 Monsoon Flood in Khyber Pakhtun Khwa (KPK) was massive and unprecedented. The flood not only deprived the local communities of their livelihoods but also created an unprotected and challenging environment for the school going children in 10 districts of KPK as listed below:

1. Peshawar
2. Nowshera
3. Charsadda
4. Tank
5. D.I Khan
6. Malakand
7. Buner
8. Swat
9. Dir Upper/Lower
10. Shangla

As per data received from the Education Department of the KPK, the numbers of schools either partially or fully damaged ranged in the hundreds. The Government of KPK was faced with the challenging task of reconstruction and restoration of these lost academic facilities at huge construction costs. Realizing the importance of early resumption of educational activities, the government appealed to national and international donors for funds to rectify and retrieve the situation. In the meantime, the Government of KPK, through its concerned line departments, prepared Damage Need Assessments (DNA) of the flood affected districts.

USAID was already working in Malakand Division on the reconstruction and rehabilitation of schools, health facilities and Water & Sanitation (WatSan) infrastructures affected during the militancy period of 2009 to 2010. Contemplating an expansion of its portfolio of projects in KPK with regards to flood relief activities, USAID tasked AGES, (the M&E consultants for the USAID funded sub-projects in the Malakand Division) to undertake the additional work of DNA and validation for the partially and fully damaged schools in some of the districts affected by floods.

After detailed damage assessment, the AGES Consultant was assigned a task of monitoring & evaluation services including Quality Assurance and Environmental Monitoring for the reconstruction project of fully damaged schools in the below listed Nine Districts of Khyber Pakhtunkhwa (KPK) Province.

1. Peshawar
2. Nowshera
3. Charsadda
4. Tank
5. D.I Khan
6. Malakand
7. Swat
8. Dir Upper/Lower
9. Shangla

The project has been tasked with the objective to monitor & certify that all the proposed projects are built as per approved designs/drawings, technical specifications and to ensure environmental compliance as per USAID's and Government of Pakistan's (GoP) regulations and requirements. District Buner was eliminated from the list of fully damaged school as no school was found fully damaged during the validation process done by AGES in 2010.


## **1.2. LOCATION**

As stated earlier, following Districts of Khyber Pakhtunkhwa affected by flood 2010 were assigned for the reconstruction & recovery program.

1. Peshawar
2. Nowshera
3. Charsadda
4. Tank
5. D.I Khan
6. Malakand
7. Swat
8. Dir Upper/Lower
9. Shangla

Project Location Map is attached as Figure 1.1

**FIGURE 1.1: PROJECT LOCATION MAP**

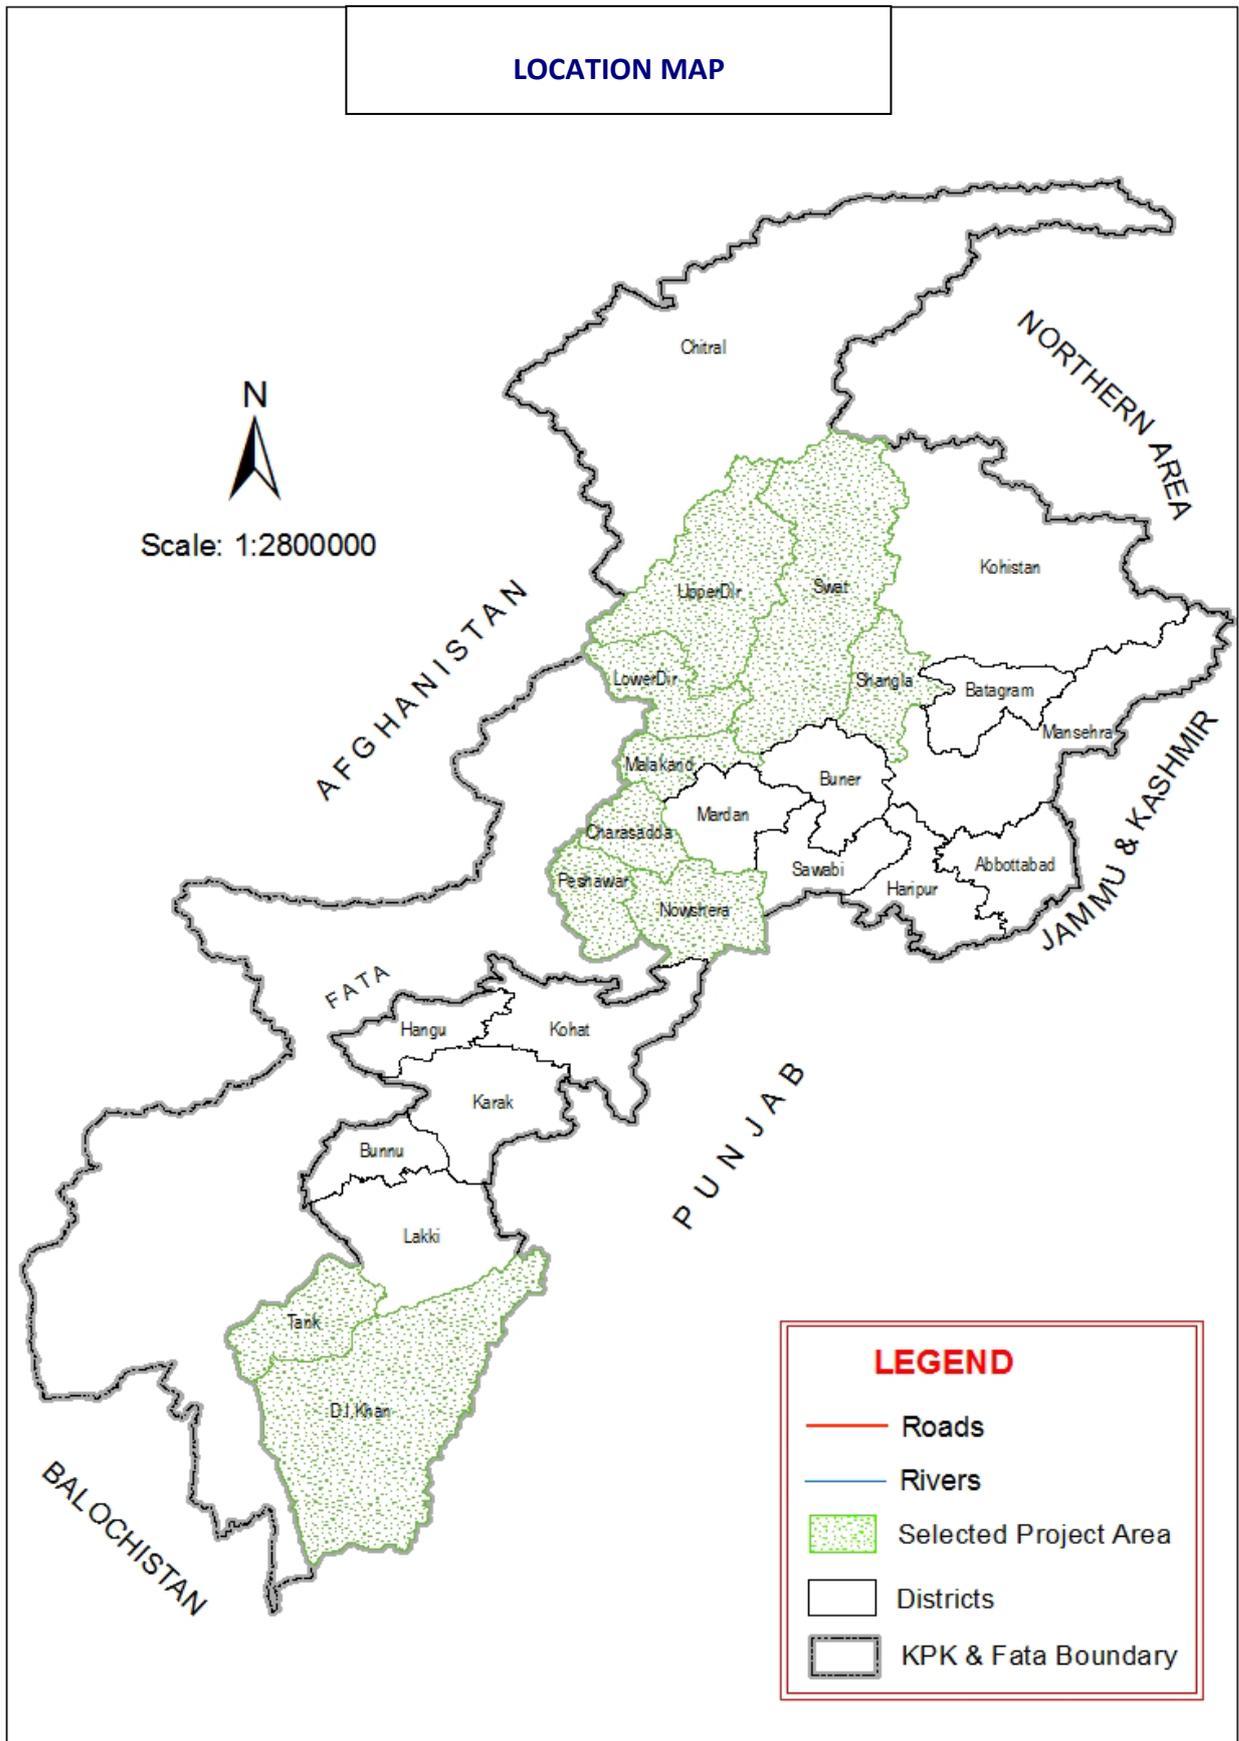

### 1.3. IMPLEMENTATION ARRANGEMENTS

The Economic Affairs Division (EAD) designated the Director General (DG) of Provincial Reconstruction, Rehabilitation and Settlement Authority (PaRRSA) as an Additional Representative of the Government of Pakistan (GOP) for the purposes of the implementation of Program Areas (as defined in the Assistance Agreement) relevant to the function of PaRRSA in its letter of..... The GoKP has established a Project Steering Committee (PSC) to provide oversight and guidance and approvals required for smooth and timely implementation of the Activities. The PSC is chaired by the DG PaRRSA, and comprised representatives of USAID Pakistan and relevant Provincial Departments involved in the Planning and execution of the activities. Therefore, PaRRSA has the authority to carry out the works to be financed under this Fixed Amount Reimbursement (FAR) Agreement. Accordingly, PaRRSA is fully responsible for carrying out these works through contracting, supervising the contractor(s) and for ensuring that the contractor(s) diligently undertake the work and provide the necessary equipment, skilled and unskilled labor, and efficient supply of materials to ensure uniform and continuous progress once construction has started. A strategy is presently being debated and is being formulated by the active participation of all stakeholders to decide/identify an appropriate executing agency to undertake implementation of this project, on behalf of the government of KPK. M/S AGES Consultants of Peshawar have been appointed by USAID as Monitoring & Evaluation Consultants for this project.

AGES as M&E Consultants inspect and provide PaRRSA a certification of completion for satisfactorily completed work as pre-requisite condition for reimbursement of completed works. AGES also verify the quality & quantity of construction/installation works and ensures conformity to the contract construction design/drawing, standards, technical specifications & requirements. AGES is also responsible to documents all field activities on agreed formats and to intimate defective works with necessary recommendations for rectification.

## 2. CONSULTANT'S ACTIVITIES

### 2.1. SCOPE OF WORK

The Contract for M&E Services for the "Construction, Monitoring & Evaluation Program KPK" was signed on 30-09-2012 between USAID Pakistan and AGES Consultants Peshawar, called herein as M&E Consultants. After signing the Contract, the M&E Consultants were assigned the following scope of work.

- Submission of Quality Assurance Plan (QAP)
- Pre-Construction report of each school's site to establish base line condition
- Validation/Revalidation of the July 2010 flood damage assessment done through AGES for fully damaged schools to the current status whether the status as on July 2010 still exists or otherwise.
- Preparation of site/layout plans on the basis of pre-construction survey data obtained as a result of site visits.
- Review and Vetting of Project Design Documents
- Verifying the quality of construction/installation works and ensures conformity to the contract construction drawings, standards, technical specifications & requirements
- Site Monitoring and Inspection Reports
- Assisting, advising & reporting to USAID/PaRRSA with regard to reconstruction activities.
- Field and Laboratory Testing Protocol for full supervision
- Monthly Progress Reports

### 2.2. CONSULTANT'S ORGANIZATION CHARTS

The organization charts for project office Peshawar and site/field offices are given in Figure 2.1 and Figure 2.2 respectively.

Figure 2.1: Organization Chart CMEP Project Office Peshawar


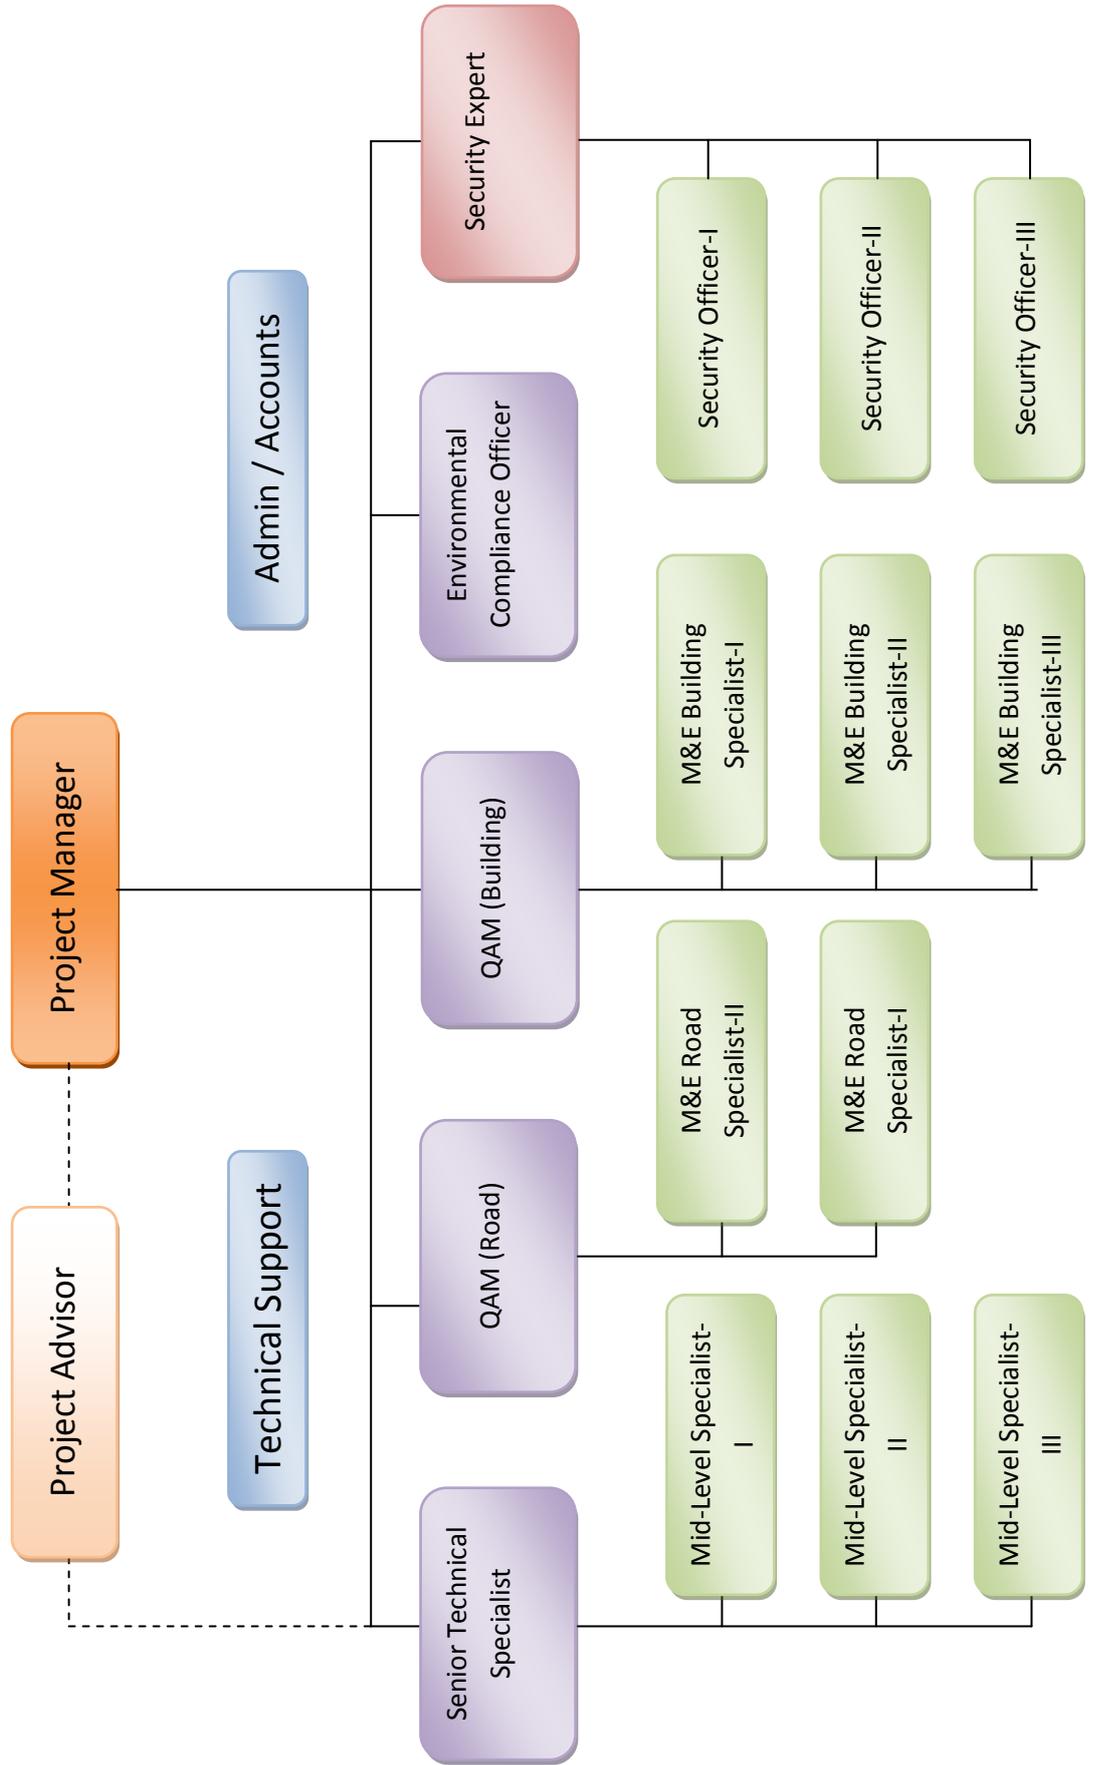


Figure 2.2: Organization Chart CMEP Project (QAM Building)

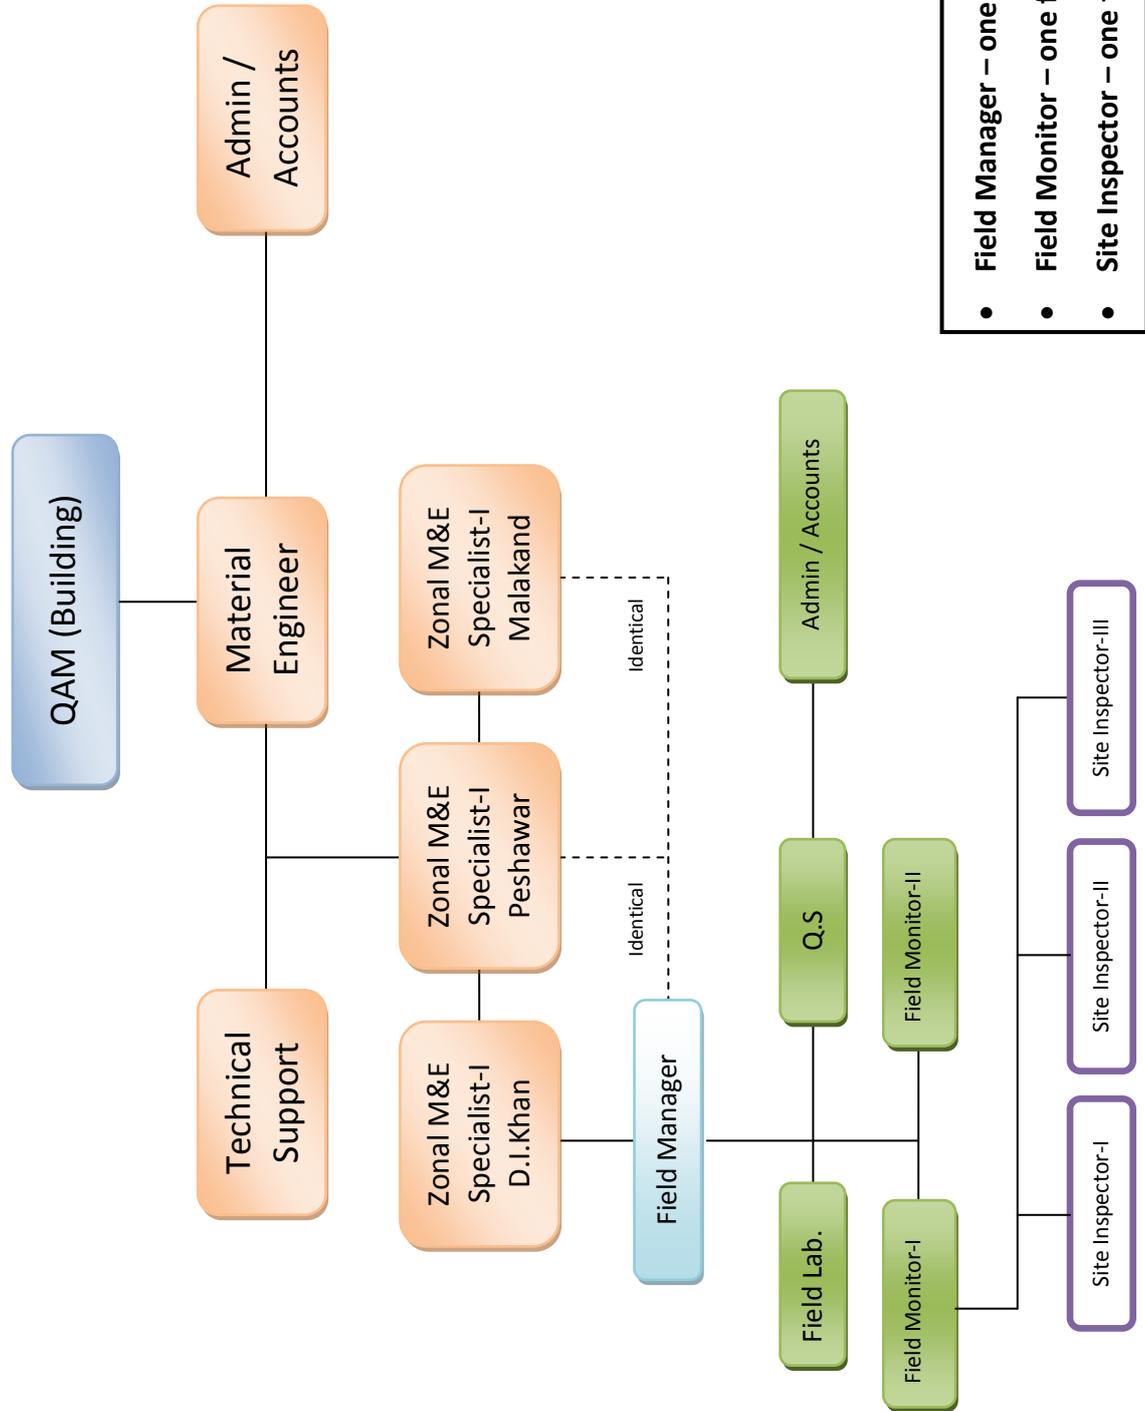

- Field Manager – one for 10 to 12 sites
- Field Monitor – one for 05 to 06 sites
- Site Inspector – one for 02 to 03 sites

### 3. PROGRESS OF CONSULTANT’S ASSIGNMENT

#### 3.1. AN OVERVIEW OF ACTIVITIES UNDERTAKEN TILL THE END OF JANUARY, 2013

##### 3.1.1. Mobilization of Staff & Establishment of Office/Residencies

- Key staff of AGES was mobilized in September 2012 and preliminary meetings were conducted with the stakeholders for evolving strategy for the implementation of the project.
- Need based logistic was also provided.
- Project Office at Peshawar was established on January 01<sup>st</sup> 2013
- Residencies (02) for office as well as field staff were established during the period

##### 3.1.2. Submission of Draft Quality Assurance Plan (QAP)

QAP was reviewed in light of observations/comments made & conveyed by USAID on the Draft-QAP shared during the month of December 2012.

##### 3.1.3. Validation/Revalidation of School’s Sites

The Validation/Revalidation Reports of Schools of all assigned Districts were shared with USAID & PaRRSA for their review & comments.

The District wise summary is reproduced as below.

#### AT A GLANCE STATUS

Total listed sites for Revalidation	114
Suitable Sites	42
Unsuitable Site	72

#### District wise status

##### District Swat

Total listed sites	28
Suitable Sites	02
Unsuitable Site	26

##### District Shangla

Total listed sites	12
Suitable Sites	08
Unsuitable Site	04

##### District Malakand

Total listed sites	04
Suitable Sites	03
Unsuitable Site	21

**District Dir Upper/Lower**

Total listed sites	09
Suitable Sites	02
Unsuitable Site	07

**District D.I.Khan**

Total listed sites	35
Suitable Sites	27
Unsuitable Site	08

**District Tank**

Total listed sites	01
Suitable Sites	00
Unsuitable Site	01

**District Peshawar**

Total listed sites	17
Suitable Sites	00
Unsuitable Site	17

**District Charsadda**

Total listed sites	06
Suitable Sites	00
Unsuitable Site	06

**District Nowshera**

Total listed sites	01
Suitable Sites	00
Unsuitable Site	01

**3.1.4. Pre-construction Survey**

After completion of revalidation process, the pre-construction survey of all 42 suitable sites was conducted and site specific data was collected. The data collected as a result of site visits was properly documented and shared with the USAID & PaRRSA for their review & comments.

**3.1.5. Preparation of Site/Layout Plan**

- The Site plans of all suitable sites were prepared on the basis of survey conducted by the AGES Field Engineers during the revalidation process & were shared with USAID & PaRRSA for their review & comments.
- Layout Plans were finalized in light of the survey conducted by the AGES Field Engineers for all suitable sites (42) and are attached as Annexure-I

### 3.1.6. Submission of Quarterly Progress Report Ending on December 31, 2012

Quarterly Progress Report Ending on December 31, 2012 was shared with USAID/PaRRSA for their review & comments.

#### 3.1.7. Submission of Revised Modular Drawings

- The revision of all Modular Drawings is in process keeping in view the decisions made in the meetings held on 17-11-2012 & 27-12-2012 and lesson learned from M&E Project Malakand.
- Revised Modular Drawings of Academic Block of GHS/GHSS has already been revised & shared with PaRRSA for their review & comments.
- Module M-3 (Academic Block of Primary Schools) has been revised and will be shared with PaRRSA shortly.

#### 3.1.8. Submission of Revised BOQs of all Modules

- The revision of BOQs in accordance with the revised Modular Drawings is in process.
- The BOQ of Module for Academic Block of GHS/GHSS has already been revised & shared with PaRRSA for their review & comments.
- The BOQs of the rest of the Modules will be finalized as and when the comments of the PaRRSA are received.

#### 3.1.9. Revision of Structural Drawings Module # M-6

The columns projected in Examination Hall located in first floor of Module M-6 have been eliminated to avoid obstruction and provide clear space for Examination & other Education Activities. The structural drawings have been reviewed & amended accordingly.

#### 3.1.10. M&E Setup for D.I.Khan & Malakand Division

M&E Setup has been proposed for all assigned Districts of KPK. The detail is given here under:

(a) D.I.Khan Zone	No. of Sites	27
	M&E Specialist	01
	Field Managers	02
	Field Monitors	04
	Site Inspectors	14

(b) Malakand Zone	No. of Sites	15
	M&E Specialist	01
	Field Managers	02
	Field Monitors	04
	Site Inspectors	11

Annexure attached as Annexure–II(a) & II(b)



### 3.1.11. Meetings

1. A meeting was held in the office of PaRRSA on 24-09-2012. All the stakeholders i.e USAID, PaRRSA and AGES participated in the proceedings. Main purpose of the meeting was to evolve strategy for the way forward for implementation of the reconstruction of flood damaged schools based on the findings of the validation and damaged assessment report prepared by AGES in Year 2010.
2. A meeting was held in the Main office of AGES on 17-11-2012. Chief Infrastructure PaRRSA, Project Manager CMEP AGES, Quality Assurance Manager CMEP AGES, Partners AGES and Field Engineers AGES attended the Meeting. The purpose of meeting was to review the previous minutes of meeting and share the validation/revalidation reports prepared by AGES and to evolve further strategy for the revalidation of schools in the rest of the Districts.
3. A meeting was held in the Main Office of AGES on 27-12-2012. All the Stakeholders i.e USAID, PaRRSA and AGES participated in the meeting. The main purpose of the meeting was to review the previous minutes of meeting and share the validation/revalidation of all Districts covered under the CMEP KPK.
4. Meetings were held on 15-10-2012 & 17-10-2012 in the office of EDO District Shangla. EDO District Shangla, ADO District Shangla, Field Manager AGES & Field Monitor AGES attended the meeting. The purpose of meeting was to chalk out visit program needed for the revalidation of schools in District Shangla.
5. A meeting was held in the office of DTL M&E Malakand at Mingora. The M & E Engineers of M&E Project who were involved in the validation process in Year 2010 participated in the meeting beside the QAM CMEP AGES, coordinator Swiss Agency for Development and Cooperation and Field Monitor AGES. The purpose of meeting was to identify the suitable and unsuitable sites in light of survey done in year 2010.
6. A meeting was held in the office of M&E Dir at Timergara. Infrastructure Coordinator PaRRSA, Coordination Engineer M&E Dir, M&E Engineer Dir, Site Engineers M&E Dir, QAM Building CMEP AGES and Field Monitor CMEP AGES attended the meeting. The purpose of the meeting was to discuss the validation reports with the respective site engineers of M&E Dir who were involved in the validation process done in Year 2010. The suitable/unsuitable sites were identified in light of their reports.
7. A meeting was held in the Office of EDO District Malakand on 29-11-2012. EDO District Malakand, ADO District Malakand, QAM(B) CMEP AGES & Field Monitor attended the meeting. The purpose of the meeting was to chalk out program for the visits of the suitable sites as pointed out by EDO Malakand.
8. A meeting was held on 05-12-2012 in the office of EDO D.I.Khan. All DDOs of the respective Tehsils, QAM(B) CMEP AGES, Field Manager & Field Monitor CMEP attended the meeting. The schools having land issues were identified and program was chalked out for the visits of suitable sites. The DDO of the respective Tehsils were also involved in the revalidation process.

## **3.2. MAJOR ACTIVITIES UNDERTAKEN DURING THE REPORTING PERIOD**

### **3.2.1. Layout Plans**

Layout Plans of 27 No. schools of District D.I.Khan have been Finalized & are attached as Annexure-I

### **3.2.2. Submission of Quality Assurance Plan (QAP)**

Draft QAP has been finalized in light of observation/comments of USAID & will be shared with the stakeholders shortly.

### **3.2.3. Submission of Revised Modular Drawings**

Revised Modular Drawings of M3 has been finalized and will be shared with the stakeholders shortly.

### **3.2.4. Submission of Revised BOQs**

Revision of BOQ of Module M-3 has been finalized and will be shared with the stakeholders shortly.

### **3.2.5. Revision of Structural Drawings**

The columns projected in Examination Hall located in first floor of Module M-6 have been eliminated to avoid obstruction and provide clear space for Examination & other Education Activities. The structural drawings have been reviewed & amended accordingly.

### **3.2.6. M&E Setup for D.I.Khan & Malakand Division**

M&E Setup for all assigned Districts i.e D.I.Khan, Swat, Shangla, Dir Upper/Lower & Malakand has been proposed and Annexed as Annexure-II(a) & II(b)

### **3.2.7. Deployment of Staff**

Technical as well as Managerial staff on the basis of present requirements has been deployed and engaged on the Job.

### **3.2.8. Establishment of Project Office**

Project Office at Peshawar has been established and fully equipped as per requirement.

### **3.2.9. Establishment of Residence for Staff**

Two Residencies have been established at Peshawar for the accommodation of office as well as Field Staff.

## 4. ITEMS REQUIRING ACTIONS

1. Fresh list of schools for all Districts for the replacement of listed sites will be needed to meet the approved scope of 114 schools. As at the movement we are short of 72 schools being declared unfeasible/unsuitable due to non-availability of land etc.
2. Formulation of a strategy for implementation of the schools construction needs to be finalized at the earliest.
3. Revised Modular structural as well architectural drawings have to be finalized and shared with the stakeholders and the BOQs be amended accordingly.

---

# ANNEXURE

---

---

# **ANNEXURE-I**

(Site Layout Plans)


---

<b>Annexure-I (a)</b>	<b>GGPS BHUTASIR SHARQI.....</b>	<b>17</b>
<b>Annexure-I (b)</b>	<b>GGPS JHOKE GUMLA.....</b>	<b>18</b>
<b>Annexure-I (c)</b>	<b>GGPS JHOKE PACHANI.....</b>	<b>19</b>
<b>Annexure-I (d)</b>	<b>GPS BAIT KAHERI.....</b>	<b>20</b>
<b>Annexure-I (e)</b>	<b>GPS BAIT KALU KHAN.....</b>	<b>21</b>
<b>Annexure-I (f)</b>	<b>GPS BAIT METHLA.....</b>	<b>21</b>
<b>Annexure-I (g)</b>	<b>GPS BANDHAY WALI.....</b>	<b>22</b>
<b>Annexure-I (h)</b>	<b>GPS BASTI LANG.....</b>	<b>23</b>
<b>Annexure-I (i)</b>	<b>GPS BASTI SHEIKHAN WALI.....</b>	<b>24</b>
<b>Annexure-I (j)</b>	<b>GPS BELI WALA.....</b>	<b>25</b>
<b>Annexure-I (k)</b>	<b>GPS DOULAT PUR MUND.....</b>	<b>26</b>
<b>Annexure-I (l)</b>	<b>GPS JALALA.....</b>	<b>27</b>
<b>Annexure-I (m)</b>	<b>GPS JHOKE BASHARAT.....</b>	<b>28</b>
<b>Annexure-I (n)</b>	<b>GPS JHOKE LADHU.....</b>	<b>29</b>
<b>Annexure-I (o)</b>	<b>GPS KANJAL.....</b>	<b>30</b>
<b>Annexure-I (p)</b>	<b>GPS KHUDAKKA.....</b>	<b>31</b>
<b>Annexure-I (q)</b>	<b>GPS LOK.....</b>	<b>32</b>
<b>Annexure-I (r)</b>	<b>GPS MALAIKHI.....</b>	<b>33</b>
<b>Annexure-I (s)</b>	<b>GPS MATWALA SHAH.....</b>	<b>34</b>
<b>Annexure-I (t)</b>	<b>GPS MOZA DIRKHANA.....</b>	<b>35</b>
<b>Annexure-I (u)</b>	<b>GPS MUBARAK SHAH.....</b>	<b>36</b>
<b>Annexure-I (v)</b>	<b>GPS MUHAMMAD ABAD.....</b>	<b>37</b>
<b>Annexure-I (w)</b>	<b>GPS NOOR PUR PLIAR.....</b>	<b>38</b>
<b>Annexure-I (x)</b>	<b>GPS RISALDAR ABAD.....</b>	<b>39</b>
<b>Annexure-I (y)</b>	<b>GPS ROKH ZANDANJ.....</b>	<b>40</b>
<b>Annexure-I (z)</b>	<b>GPS RORA NOW.....</b>	<b>41</b>
<b>Annexure-I (aa)</b>	<b>GPS UMER BOBA.....</b>	<b>42</b>

# ANNEXURE-I (a)

**GGFS BHUTASIR SHARQI**

GREEN FIELDS

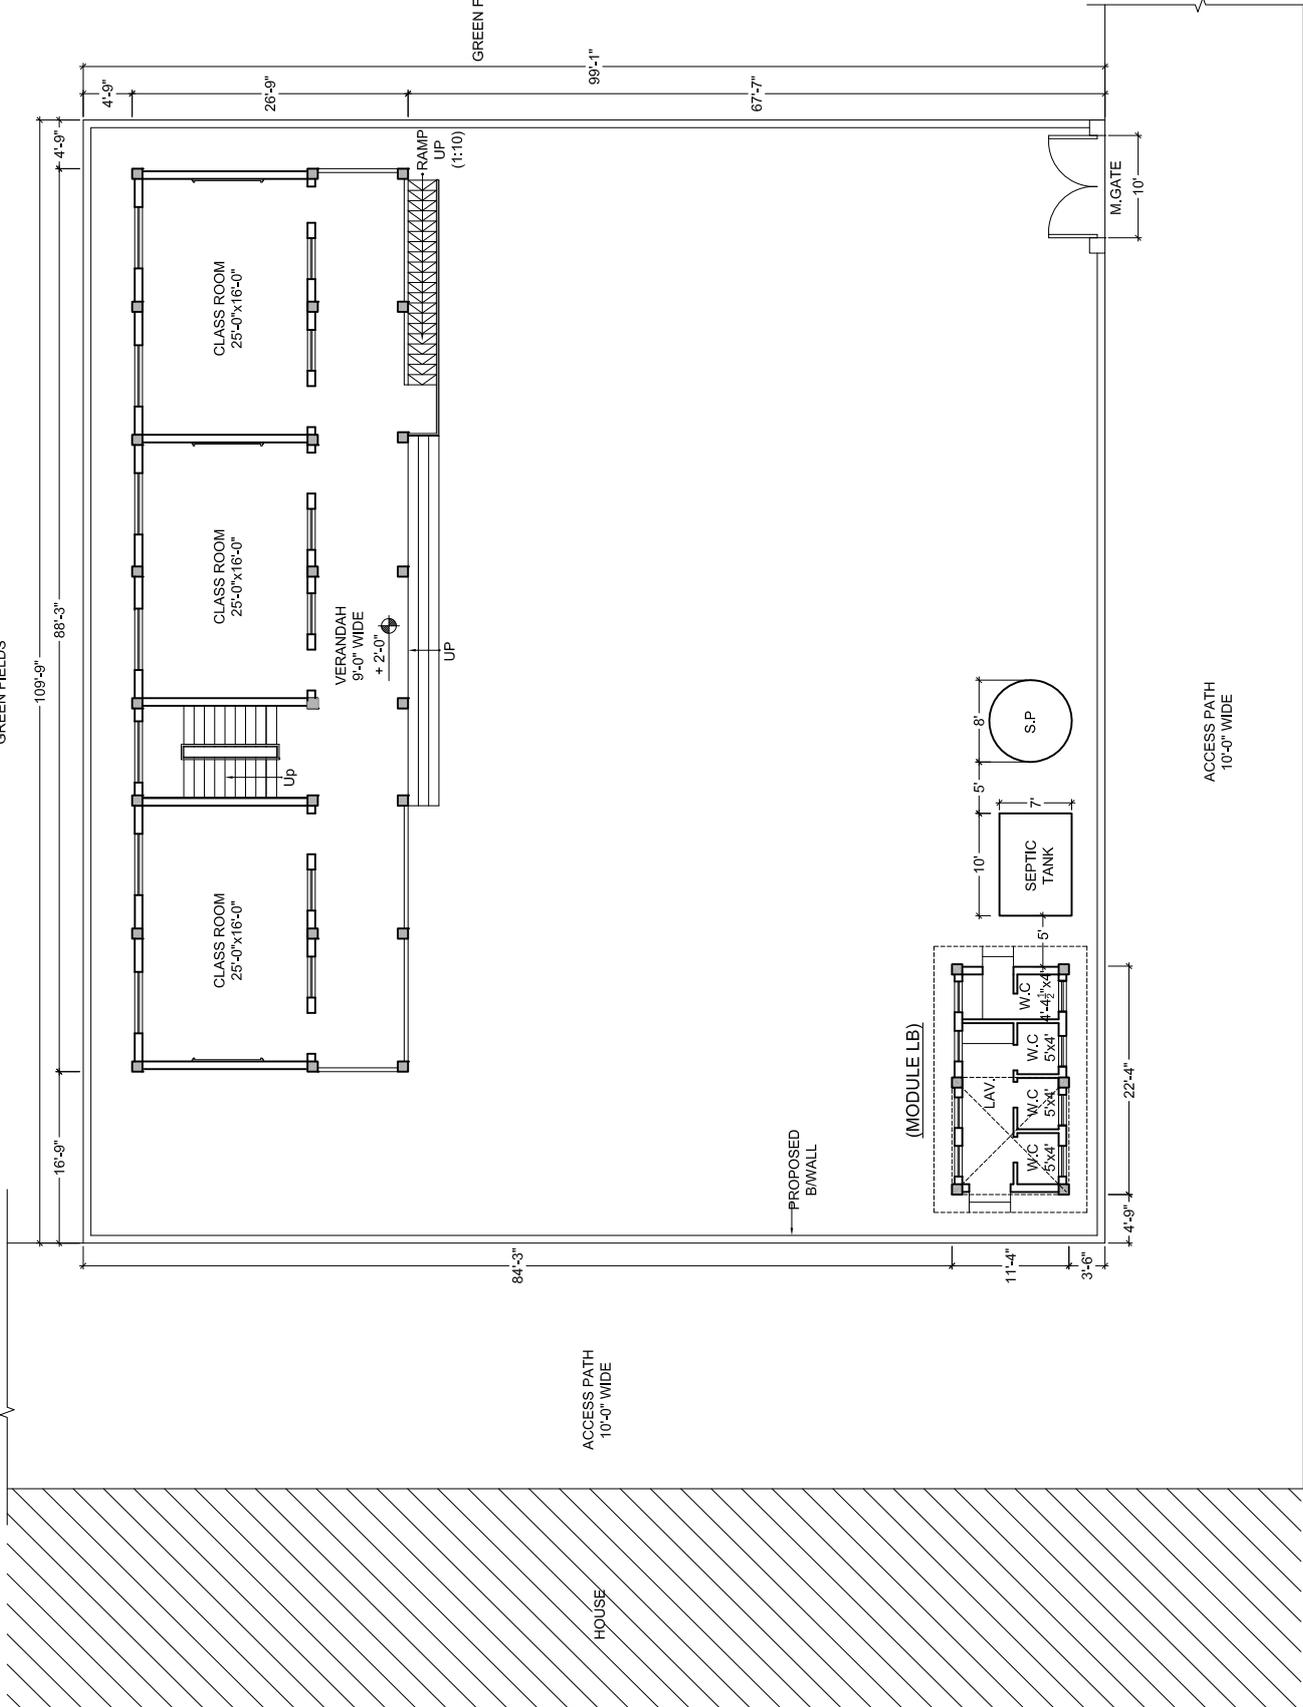

**NOTE:**

ALL DIMENSION & LEVELS ARE IN FEET & INCHES UNLESS OTHERWISE INDICATED.

**SCHEDULE OF AREA**

PLOT AREA = 10874.00 sq.ft  
 OPEN AREA = 8359.00 sq.ft

**PROPOSED COVERED AREA :**

GROUND FLOOR C.A = 2360.00 sq. ft  
 FIRST FLOOR C.A = 2360.00 sq. ft  
 LAVATORY BLOCK C.A = 255.00 sq. ft.  
 TOTAL C.A = 4975.00 sq. ft.

PRESENT ENROLLMENT = 110  
 TOTAL CLASS ROOMS = 06  
 TOILET BLOCK = 01

**NORTH LOCATION :**



A	DATE	DESCRIPTION	APPRVD

**DONOR:** USAID  
 US Agency for International Development (USAID) Pakistan

**IMPLEMENTING AGENCY:** PDMA/PARRSA  
 Provincial Disaster Management Authority  
 Provincial Reconstruction, Rehabilitation & Settlement Authority.

**PROJECT:** CONSTRUCTION MONITORING AND EVALUATION PROGRAM (CMEP)

**CONSULTANT:** AFES  
 HOUSE 67B, STREET 17, SECTOR E6 PHASE 7, HAYATABAD FRESHANWAR, KHYBER PAKHTUNKHAWA, PAKISTAN.

**DRAWING TITLE**  
 PROPOSED LAYOUT PLAN  
 GGFS BHUTASIR SHARQI  
 (MODULE M 3)


DATE: --/--/-- NTS: --/---/--- DRG NO: --

**PROPOSED LAYOUT PLAN (MODULE M3)**

# ANNEXURE-I (b)

**GGPS JHOKE GUMLA**

GREEN FIELDS

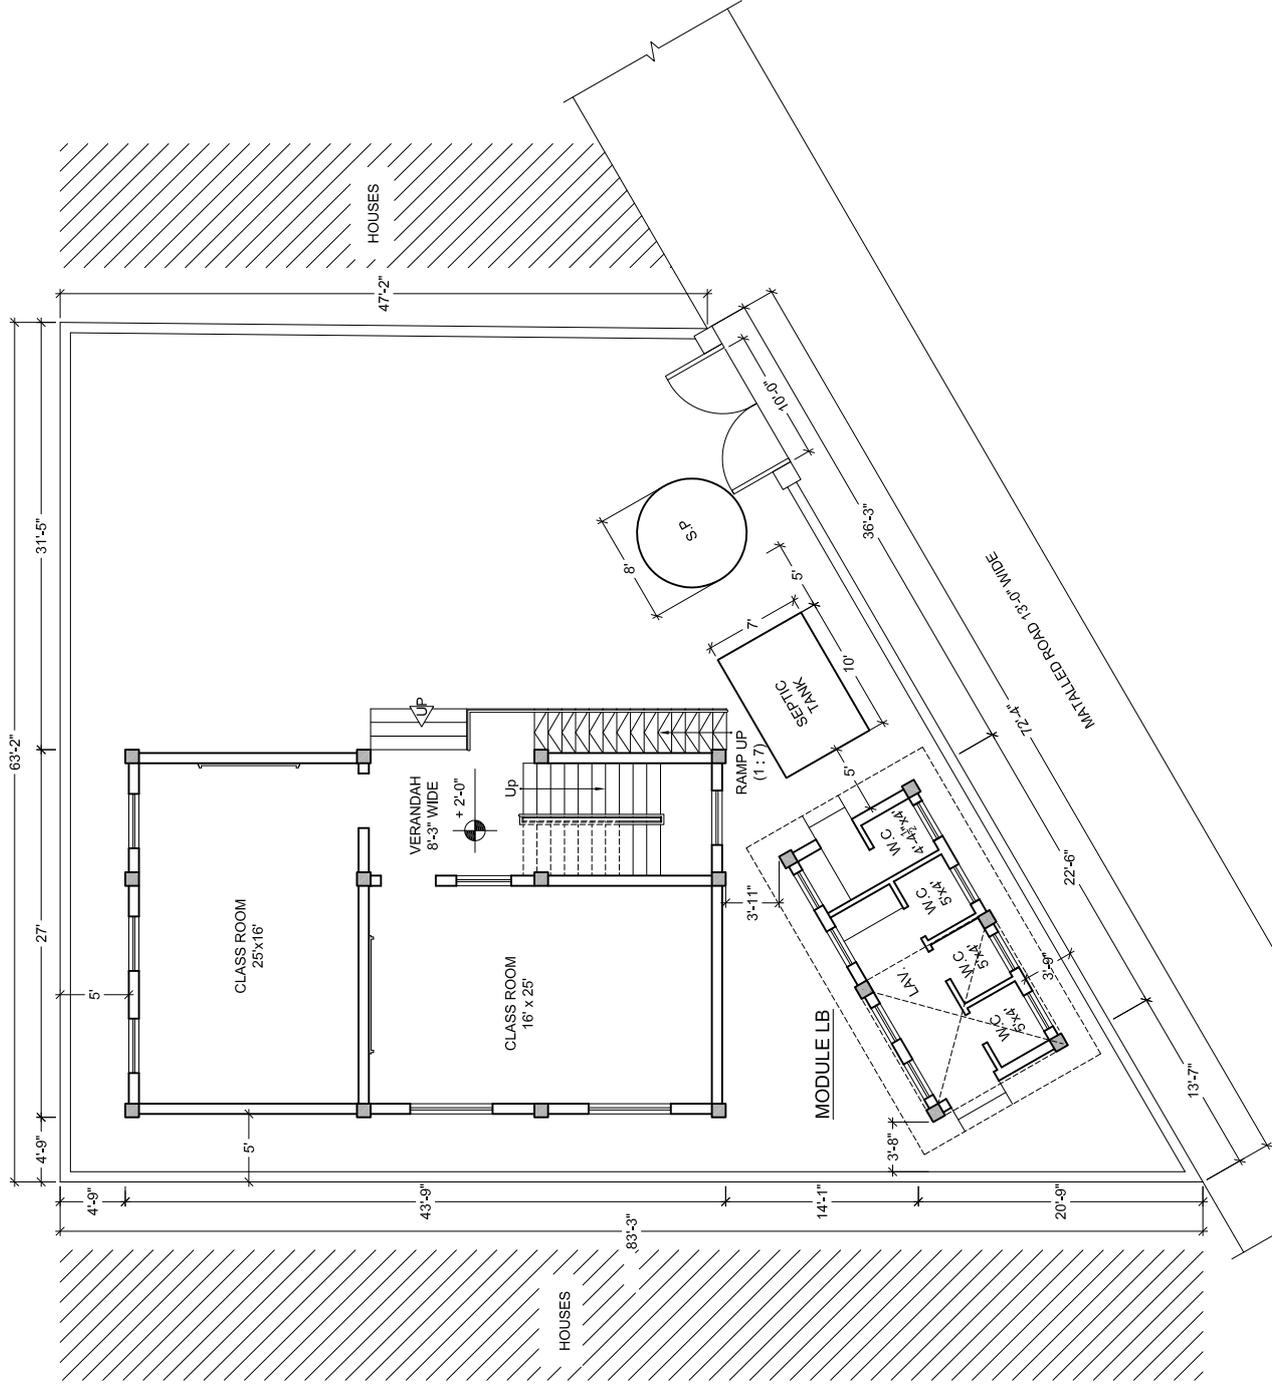

**NOTE:**

ALL DIMENSION & LEVELS ARE IN FEET & INCHES UNLESS OTHERWISE INDICATED.

**SCHEDULE OF AREA**

PLOT AREA = 4096.00 sq.ft  
 OPEN AREA = 2662.00 sq.ft

**PROPOSED COVERED AREA :**

GROUND FLOOR C.A = 1181.00 sq. ft  
 FIRST FLOOR C.A = 1181.00 sq. ft  
 LAVATORY BLOCK C.A = 255.00 sq. ft.  
 TOTAL C.A = 2617.00 sq. ft.

PRESENT ENROLLMENT = 113  
 TOTAL CLASS ROOMS = 04  
 TOILET BLOCK = 01

**NORTH LOCATION :**




A	DATE	DESCRIPTION	APPRVD
DONOR:  USAID US Agency for International Development (USAID) Pakistan			
IMPLEMENTING AGENCY:  PDMA/PARRSA Provincial Disaster Management Authority Provincial Reconstruction, Rehabilitation & Settlement Authority.			
PROJECT: CONSTRUCTION MONITORING AND EVALUATION PROGRAM (CMEP)			
CONSULTANT:  AFES HOUSE 678, STREET 17, SECTOR E6 PHASE 7, HAYATAB PESHAWAR, KHYBER PAKHTUNKHAWA, PAKISTAN.			
DRAWING TITLE PROPOSED LAYOUT PLAN GGPS JHOKE GUMLA (MODULE M7)			
DATE	---/---/---	NTS	DRG NO:

**PROPOSED LAYOUT PLAN (MODULE M7)**

# ANNEXURE-I (c)

**GGPS JHOKE PACHANI**

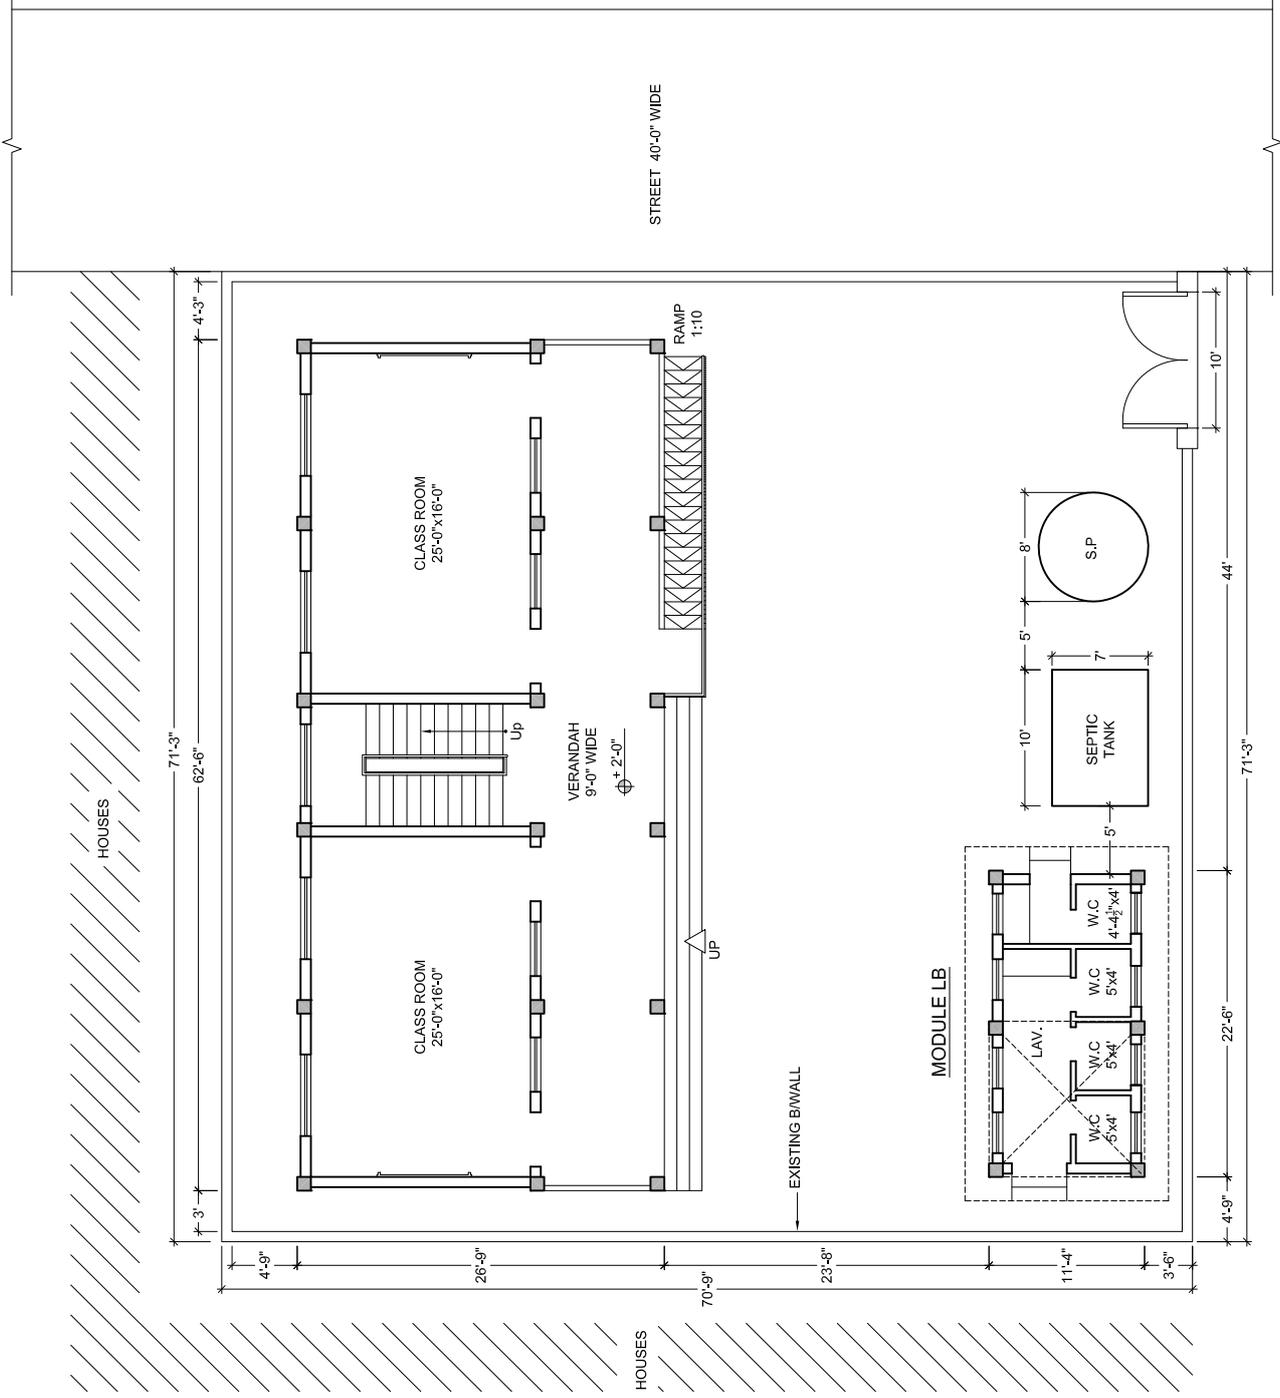

**NOTE:**

ALL DIMENSION & LEVELS ARE IN FEET & INCHES UNLESS OTHERWISE INDICATED.

**SCHEDULE OF AREA**

PLOT AREA = 5054.00 sq.ft  
 OPEN AREA = 2282.00 sq.ft

**PROPOSED COVERED AREA :**

GROUND FLOOR C.A = 1672.00 sq. ft  
 FIRST FLOOR C.A = 1672.00 sq. ft  
 LAVATORY BLOCK C.A = 255.00 sq. ft.  
 TOTAL C.A = 3599.00 sq. ft.

PRESENT ENROLLMENT = 62  
 TOTAL CLASS ROOMS = 04  
 TOILET BLOCK = 01

**NORTH LOCATION :**




A	DATE	DESCRIPTION	APPRVD
DONOR:  USAID US Agency for International Development (USAID) Pakistan			
IMPLEMENTING AGENCY:  PDMA/PAARRSA Provincial Disaster Management Authority Provincial Reconstruction, Rehabilitation & Settlement Authority.			
PROJECT: CONSTRUCTION MONITORING AND EVALUATION PROGRAM (CMEP)			
CONSULTANT:  AFES HOUSE 676, STREET 17, SECTOR E-6 PHASE 7, HAYATABAD FRESHWAR, KHYBER PAKHTUNKHAWA, PAKISTAN.			
DRAWING TITLE <b>PROPOSED LAYOUT PLAN</b> <b>GGPS JHOKE PACHANI</b> <b>MODULE M 4</b>			
DATE	NTS	DRG NO:	

**PROPOSED LAYOUT PLAN (MODULE M4)**

# ANNEXURE-I (d)

**GPS BAIT KAHERI**

OPEN AREA

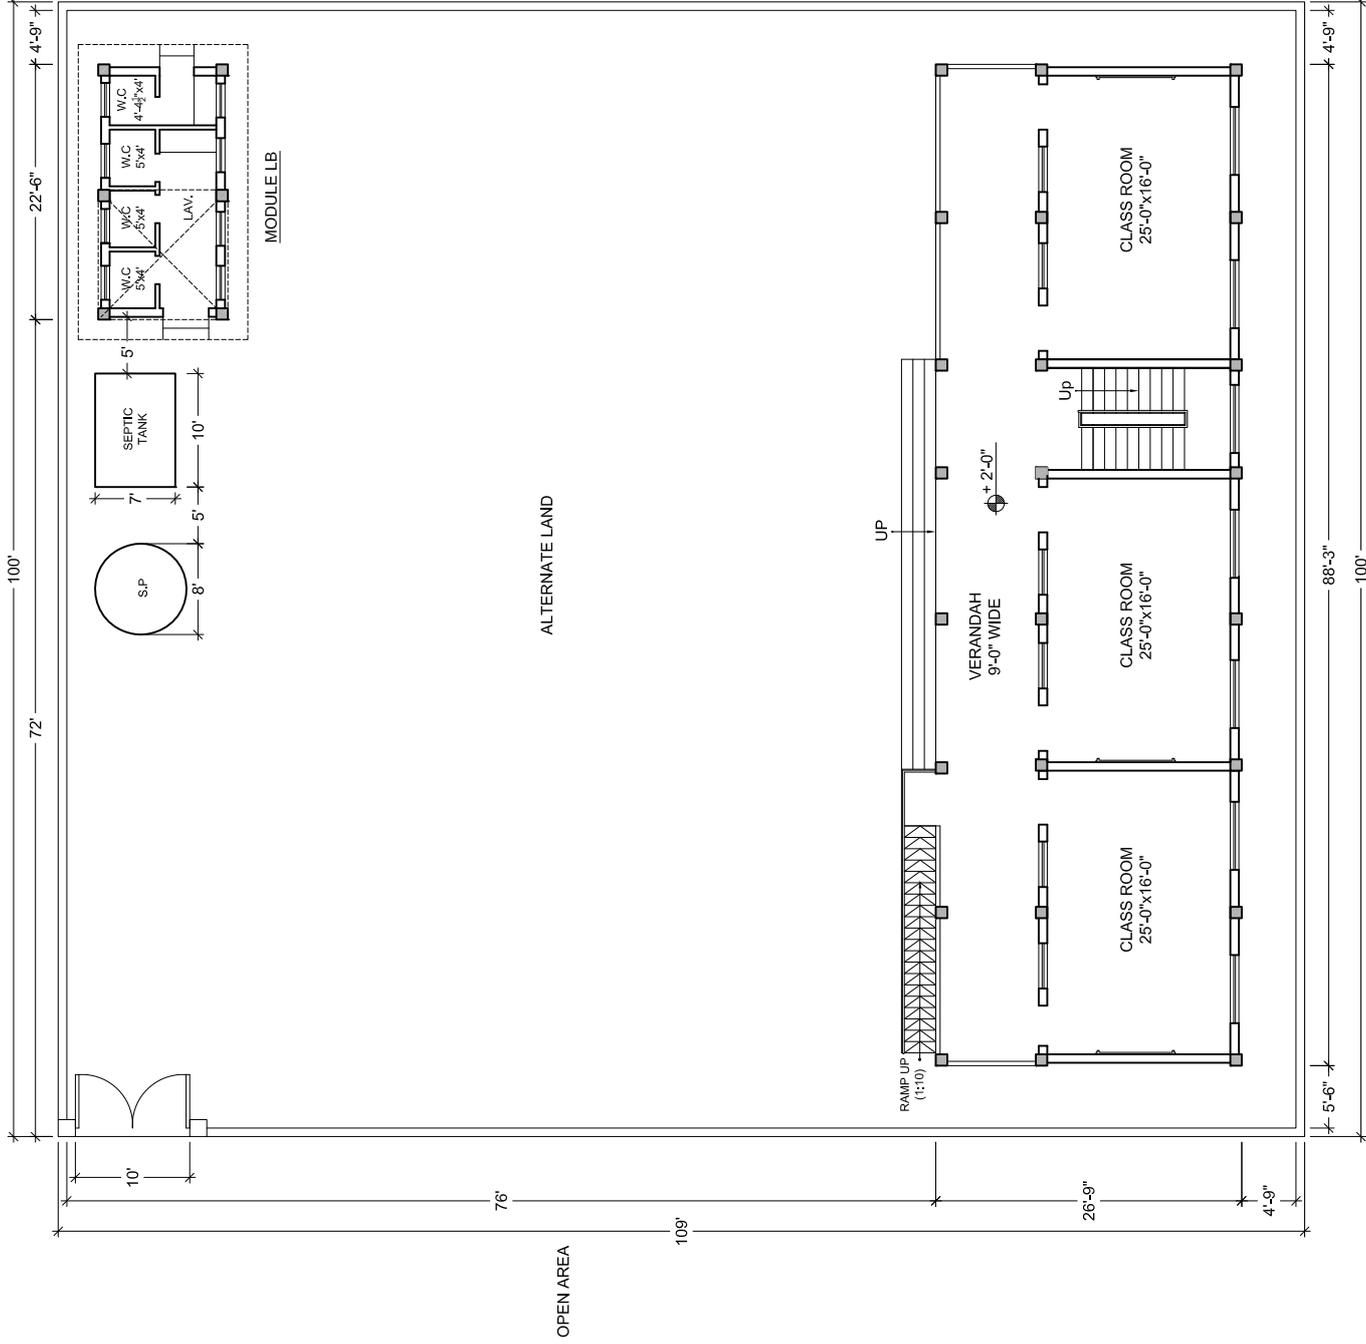

GREEN FIELDS

ALTERNATE LAND

**NOTE:**

ALL DIMENSION & LEVELS ARE IN FEET & INCHES UNLESS OTHERWISE INDICATED.

**SCHEDULE OF AREA**

PLOT AREA = 10900.00 sq.ft  
 OPEN AREA = 8285.00 sq.ft

**PROPOSED COVERED AREA :**

GROUND FLOOR C.A = 2360.00 sq. ft  
 FIRST FLOOR C.A = 2360.00 sq. ft  
 LAVATORY BLOCK C.A = 255.00 sq. ft.  
 TOTAL C.A = 4975.00 sq. ft.

PRESENT ENROLLMENT = 35  
 TOTAL CLASS ROOMS = 06  
 TOILET BLOCK = 01

**NORTH LOCATION :**



A	DATE	DESCRIPTION	APRVD
<p><b>DONOR:</b> <b>USAID</b>                      US Agency for International Development (USAID)                      Pakistan</p>			
<p><b>IMPLEMENTING AGENCY:</b> <b>PDMA/PARRSA</b>                      Provincial Disaster Management Authority                      Provincial Reconstruction, Rehabilitation &amp; Settlement Authority.</p>			
<p><b>PROJECT:</b> CONSTRUCTION MONITORING AND EVALUATION PROGRAM (CMEP)</p>			
<p><b>CONSULTANT:</b> <b>AFES</b>                      HOUSE 678, STREET 17, SECTOR E-6 PHASE 7,                      HAYATABAD FRESHAWAR,                      KHYBER PAKHTUNKHAWA, PAKISTAN.</p>			
<p><b>DRAWING TITLE</b></p> <p style="text-align: center;"><b>PROPOSED LAYOUT PLAN</b>  <b>GPS BAIT KAHERI</b>  <b>(MODULE M3)</b></p>			
DATE	---	NTS	DRG NO:


# ANNEXURE-I (e)



# ANNEXURE-I (f)

GPS BAIT METHLA

GREEN FIELDS

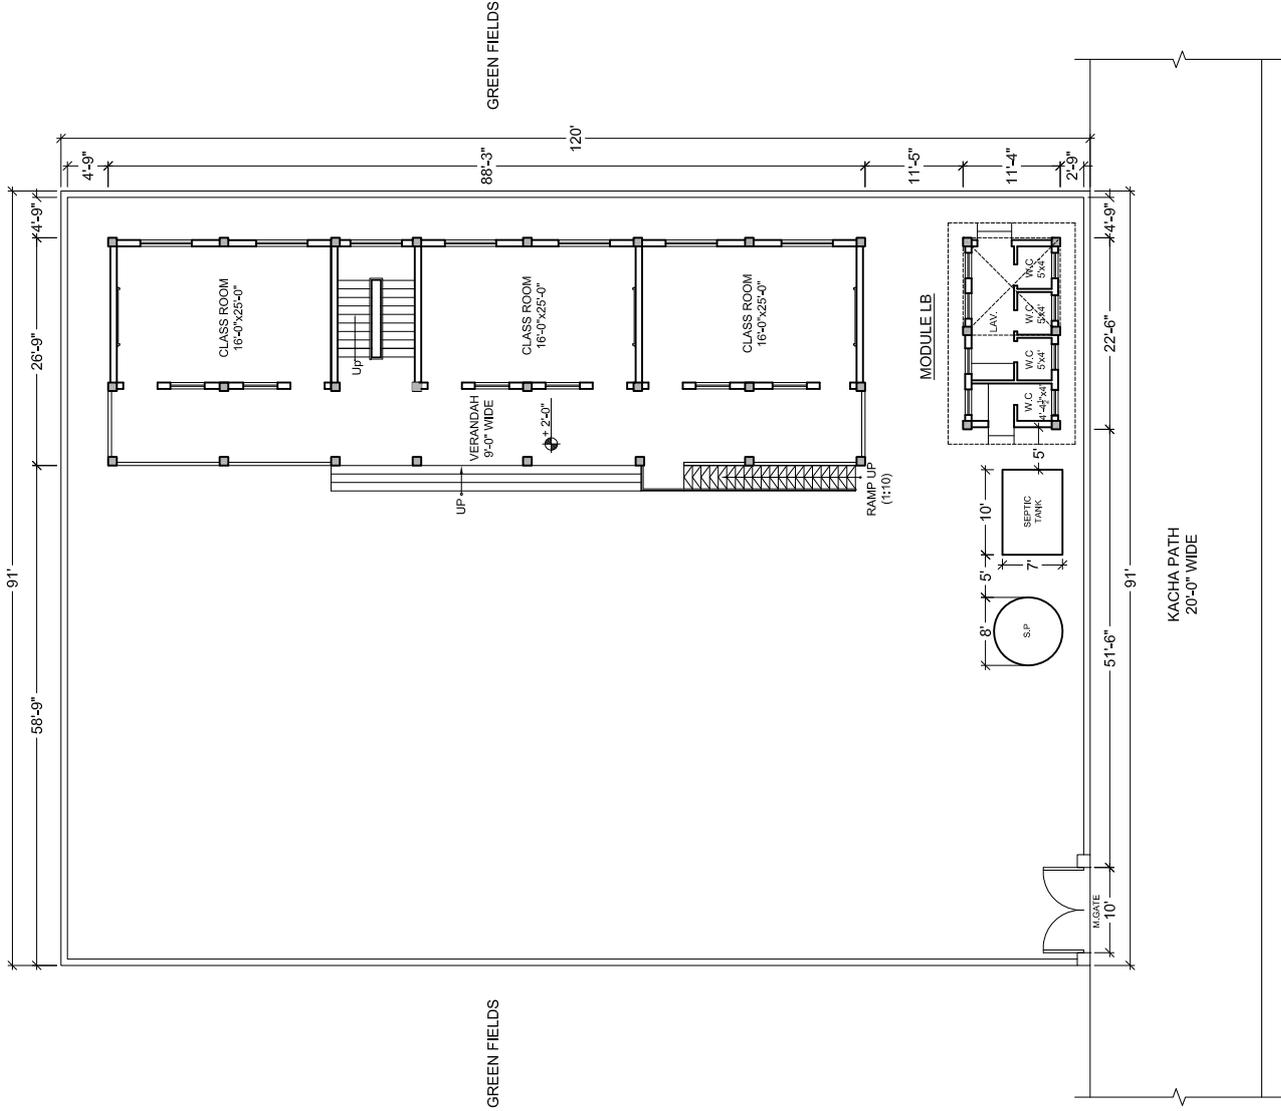

GREEN FIELDS

PROPOSED LAYOUT PLAN (MODULE M3)

NOTE:

ALL DIMENSION & LEVELS ARE IN FEET & INCHES UNLESS OTHERWISE INDICATED.

SCHEDULE OF AREA


PLOT AREA = 10858.00 sq.ft  
 OPEN AREA = 8243.00 sq.ft

PROPOSED COVERED AREA :

GROUND FLOOR C.A = 2360.00 sq. ft  
 FIRST FLOOR C.A = 2360.00 sq. ft  
 LAVATORY BLOCK C.A = 255.00 sq. ft.  
 TOTAL C.A = 4975.00 sq. ft.

PRESENT ENROLLMENT = 50  
 TOTAL CLASS ROOMS = 06  
 TOILET BLOCK = 01

NORTH LOCATION :

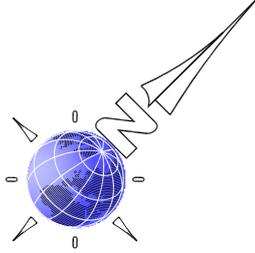

A	DATE	DESCRIPTION	APPRVD
DONOR:  USAID US Agency for International Development (USAID) Pakistan			
IMPLEMENTING AGENCY:  PDMA/PARRSA Provincial Disaster Management Authority Provincial Reconstruction, Rehabilitation & Settlement Authority.			
PROJECT: CONSTRUCTION MONITORING AND EVALUATION PROGRAM (CMEP)			
CONSULTANT:  AFES HOUSE 678, STREET 17, SECTOR E-6 PHASE 7, HAYATAB PESHAWAR, KHYBER PAKHTUNKHAWA, PAKISTAN.			
DRAWING TITLE PROPOSED LAYOUT PLAN GPS BAIT METHLA (MODULE M 3)			
DATE --/--			DRG NO:
NTS			



# ANNEXURE-I (g)

**NOTE:**  
ALL DIMENSION & LEVELS ARE IN FEET & INCHES UNLESS OTHERWISE INDICATED.

SCHEDULE OF AREA  
PLOT AREA = 10947.00 sq.ft  
OPEN AREA = 8332.00 sq.ft

PROPOSED COVERED AREA:  
GROUND FLOOR C.A = 2360.00 sq. ft  
FIRST FLOOR C.A = 2360.00 sq. ft  
LAVATORY BLOCK C.A = 255.00 sq. ft.  
TOTAL C.A = 4975.00 sq. ft.

PRESENT ENROLLMENT = 140  
TOTAL CLASS ROOMS = 06  
TOILET BLOCK = 01

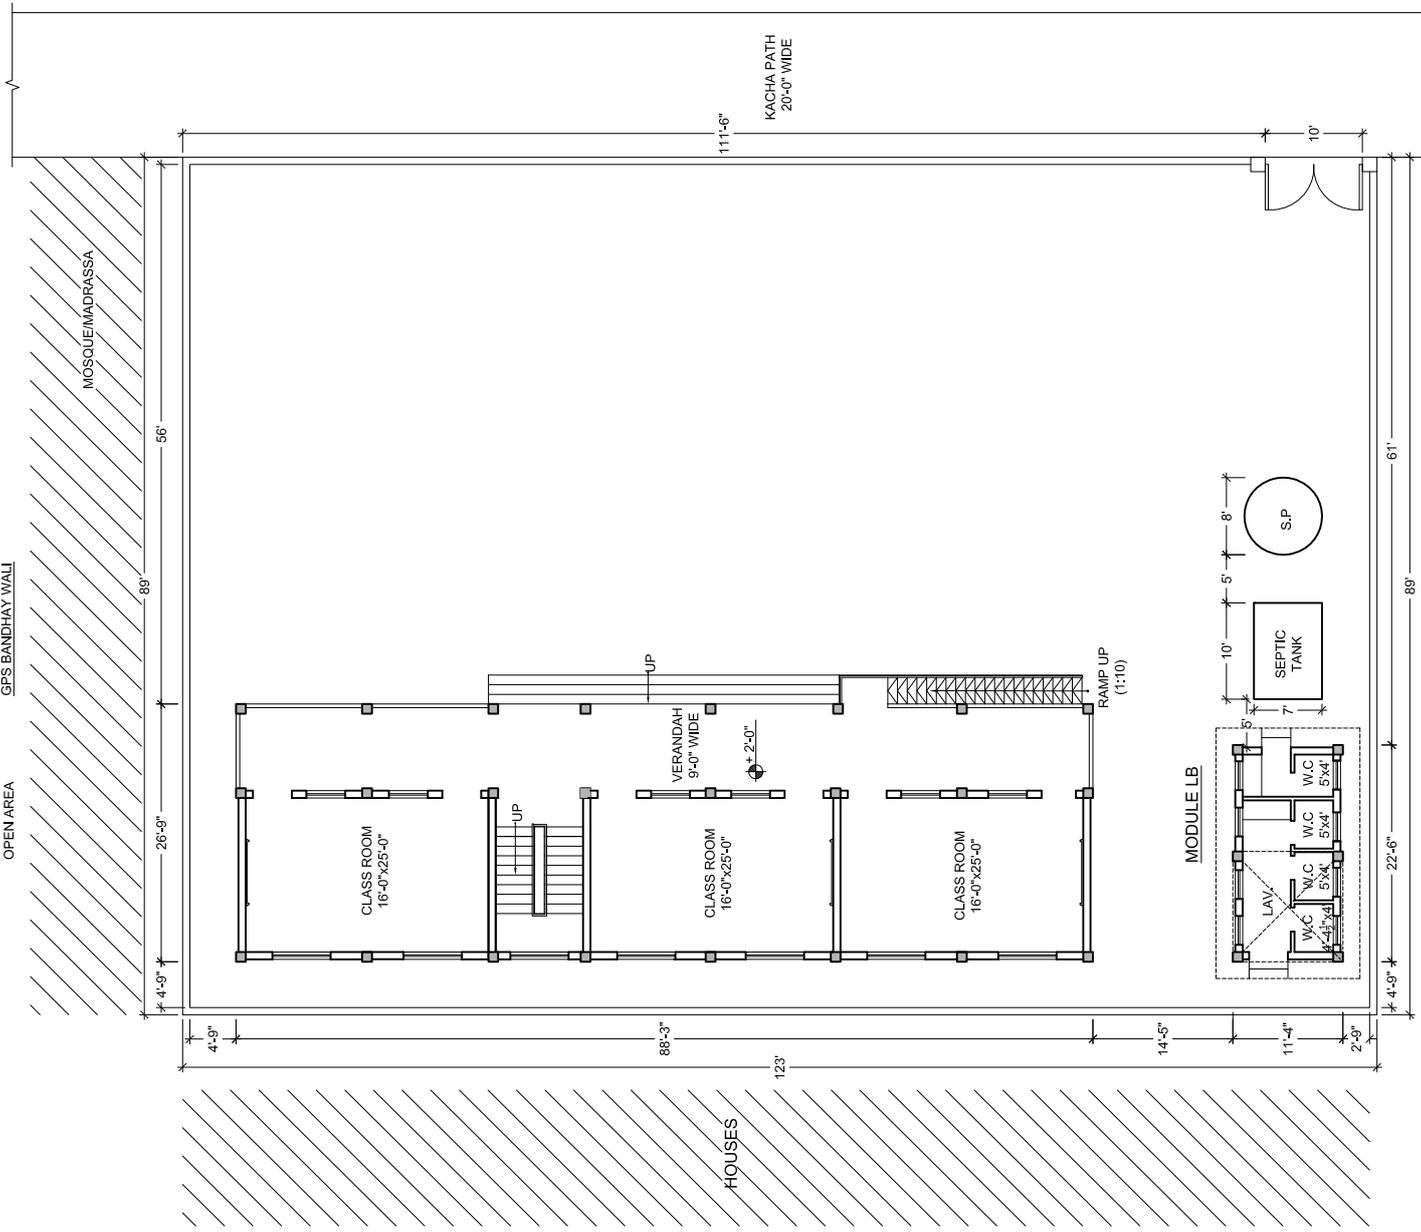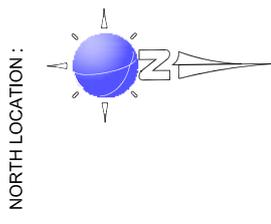

GREEN FIELDS

PROPOSED LAYOUT PLAN (MODULE M3)

GREEN FIELDS

A	DATE	DESCRIPTION	APRVD

DONOR: USAID  
US Agency for International Development (USAID)  
Pakistan

IMPLEMENTING AGENCY: PDMA/PARRSA  
Provincial Disaster Management Authority  
Provincial Reconstruction, Rehabilitation & Settlement Authority.

PROJECT: CONSTRUCTION MONITORING AND EVALUATION PROGRAM (CMEP)

CONSULTANT: AFES  
HOUSE 678, STREET 17, SECTOR E-6 PHASE 7, HAYATABAD PESHAWAR, KHYBER PAKHTUNKHAWA, PAKISTAN


DRAWING TITLE  
PROPOSED PAYOUT PLAN  
GPS BANDHAY WALL  
(MODULE M 3)

DATE: --/-- DATE: --/-- NTS: --/---/--- DRG NO: --/---/---

# ANNEXURE-I (h)

GREEN FIELDS

GPS BASTI LANG

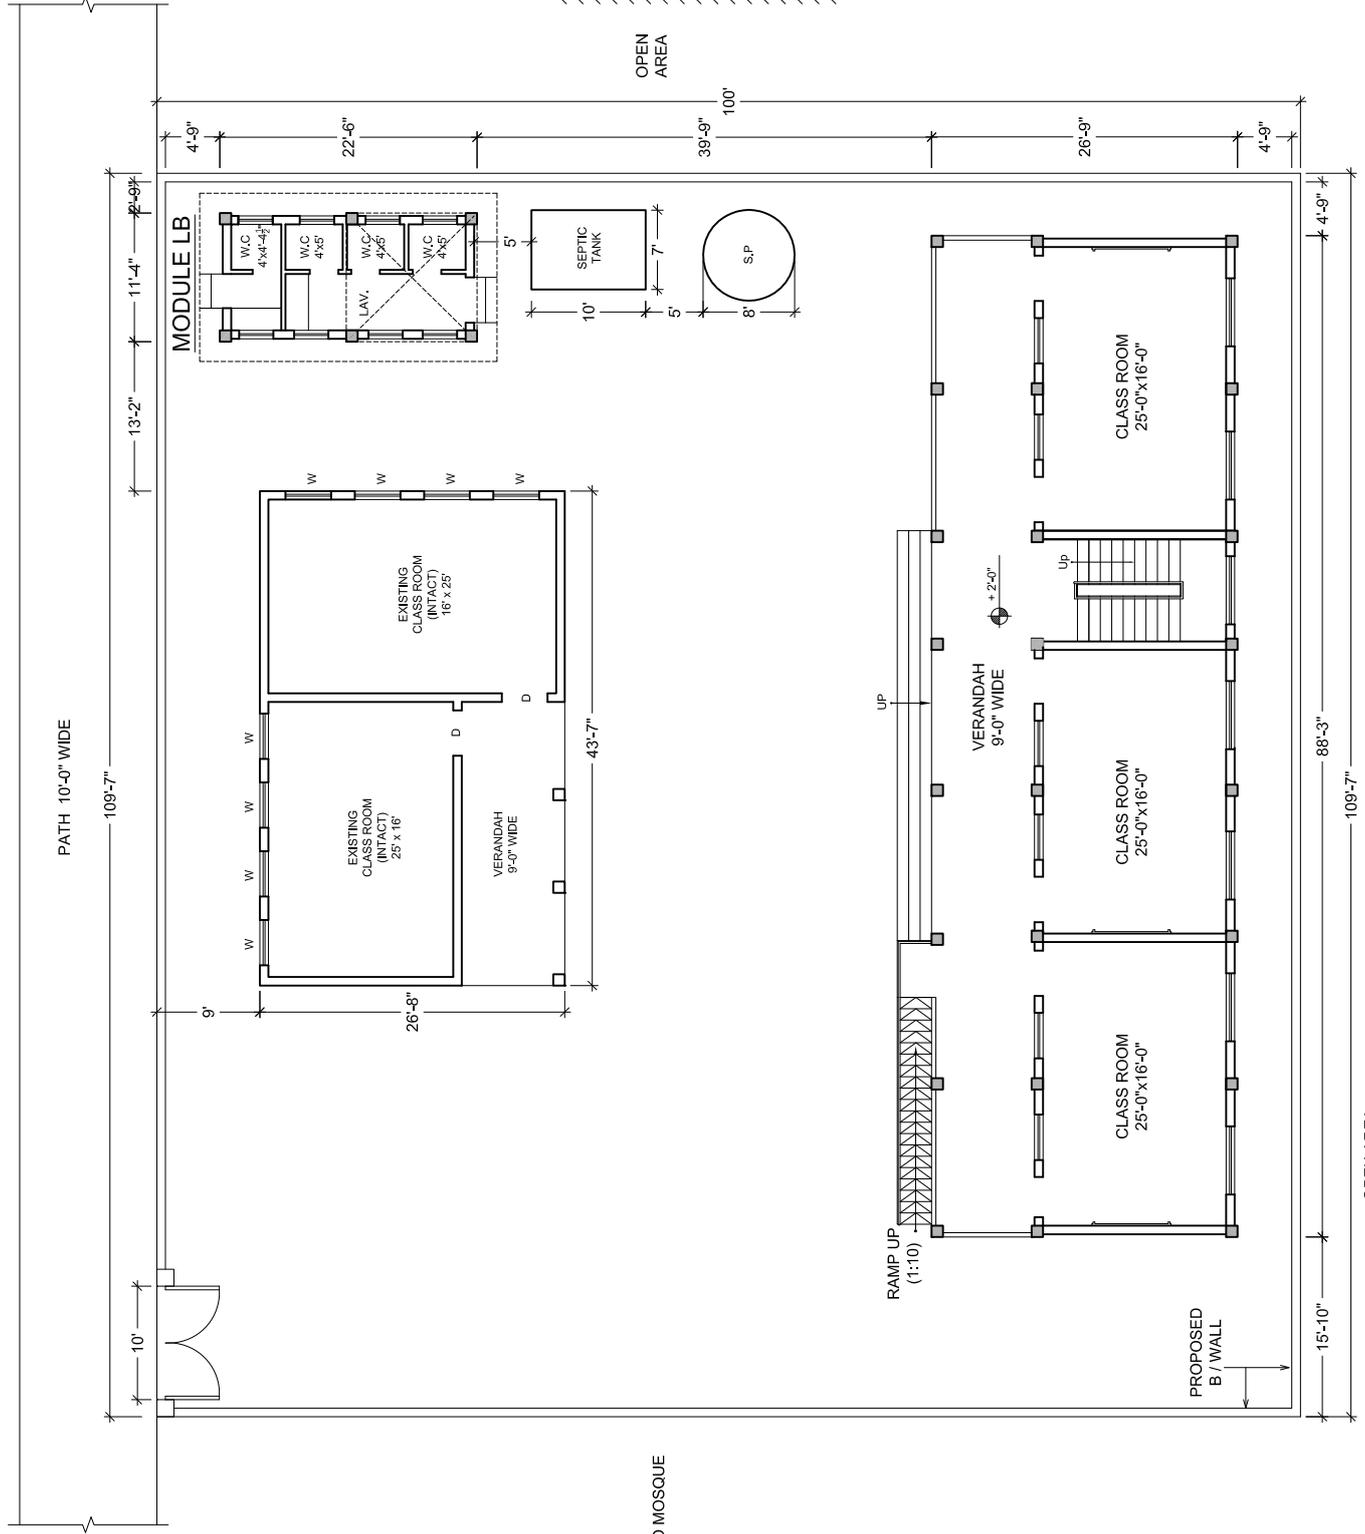

**NOTE:**

ALL DIMENSION & LEVELS ARE IN FEET & INCHES UNLESS OTHERWISE INDICATED.

SCHEDULE OF AREA

PLOT AREA = 10958.00 sq.ft  
 OPEN AREA = 7181.00 sq.ft

PROPOSED COVERED AREA:

GROUND FLOOR C.A. = 2360.00 sq. ft  
 FIRST FLOOR C.A. = 2360.00 sq. ft  
 LAVATORY BLOCK C.A. = 255.00 sq. ft  
 TOTAL C.A. = 4975.00 sq. ft.

EXISTING INTACT COVERED AREA:

GROUND FLOOR C.A. = 1162.00 sq. ft.

EXISTING (INTACT) + PROPOSED  
 C.A. = 4975+1162 sq. ft.

GRAND TOTAL C.A. = 6137.00 sq. ft.

PRESENT ENROLLMENT = 57  
 TOTAL CLASS ROOMS = 06  
 EXISTING (INTACT) = 02  
 TOILET BLOCK = 01

NORTH LOCATION :



A	DATE	DESCRIPTION	APPRVD

DONOR: USAID  
 US Agency for International Development (USAID)  
 Pakistan

IMPLEMENTING AGENCY: PDMA/PARRSA  
 Provincial Disaster Management Authority  
 Provincial Reconstruction, Rehabilitation & Settlement Authority.

PROJECT: CONSTRUCTION MONITORING AND EVALUATION PROGRAM (CMEP)

CONSULTANT: AFES  
 HOUSE 67B, STREET 17, SECTOR E6 PHASE 7, HAYATABAD FRESHWAR, KHYBER PAKHTUNKHAWA, PAKISTAN.

DRAWING TITLE

PROPOSED LAYOUT PLAN  
 GPS BASTI LANG  
 (MODULE M 3)

DATE: ---/---/--- NTS

DRG NO: ---


PROPOSED LAYOUT PLAN (MODULE M3)

OPEN AREA

# ANNEXURE-I (i)

GPS BASTI SHEIKHAN WALI

GREEN FIELDS

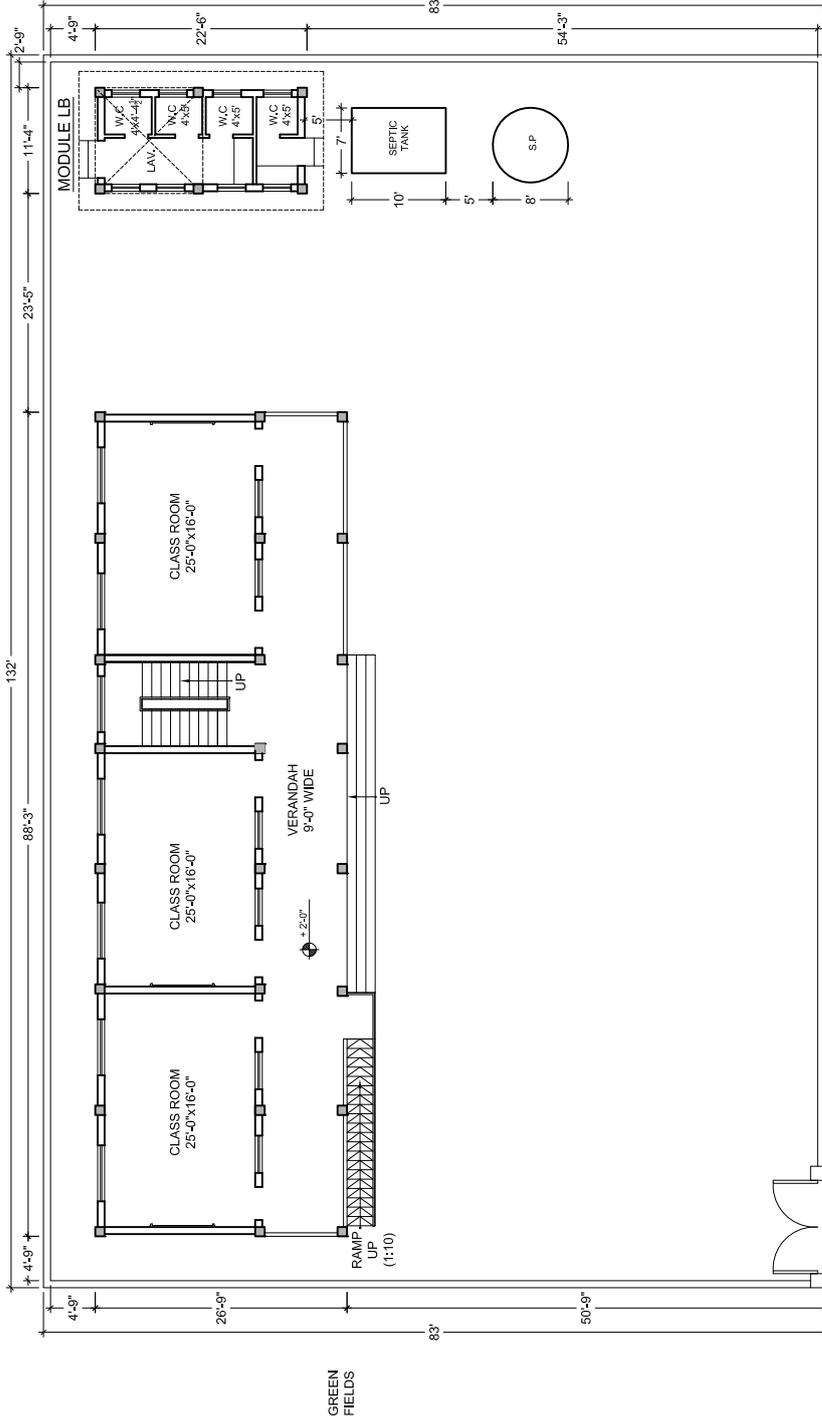

GREEN FIELDS

PROPOSED LAYOUT PLAN (MODULE M3)

**NOTE:**

ALL DIMENSION & LEVELS ARE IN FEET & INCHES UNLESS OTHERWISE INDICATED.

SCHEDULE OF AREA

PLOT AREA = 10956.00 sq.ft  
 OPEN AREA = 8341.00 sq.ft

PROPOSED COVERED AREA :

GROUND FLOOR C.A = 2360.00 sq. ft  
 FIRST FLOOR C.A = 2360.00 sq. ft  
 LAVATORY BLOCK C.A = 255.00 sq. ft.  
 TOTAL C.A = 4975.00 sq. ft.

PRESENT ENROLLMENT = 110  
 TOTAL CLASS ROOMS = 06  
 TOILET BLOCK = 01

NORTH LOCATION :



A	DATE	DESCRIPTION	APRVD
DONOR:  USAID US Agency for International Development (USAID) Pakistan			
IMPLEMENTING AGENCY:  PDMA/PARRSA Provincial Disaster Management Authority Provincial Reconstruction, Rehabilitation & Settlement Authority.			
PROJECT: CONSTRUCTION MONITORING AND EVALUATION PROGRAM (CMEP)			
CONSULTANT:  AFES HOUSE 678, STREET 17, SECTOR E-6 PHASE 7, HAYATABAD PESHAWAR, KHYBER PAKHTUNKHAWA, PAKISTAN			
DRAWING TITLE <u>PROPOSED LAYOUT PLAN</u> <u>GPS BASTI SHEIKHAN WALI</u> <u>(MODULE M 3)</u>			
DATE	---/---/---	NTS	DRG NO:

# ANNEXURE-I (j)

**GPS BELI WALAN**

GREEN FIELDS

GREEN FIELDS

GREEN FIELDS

GREEN FIELDS

GREEN FIELDS

**PROPOSED LAYOUT PLAN (MODULE M3)**

**NOTE:**

ALL DIMENSION & LEVELS ARE IN FEET & INCHES UNLESS OTHERWISE INDICATED.

**SCHEDULE OF AREA**


PLOT AREA = 11469.00 sq.ft  
 OPEN AREA = 8854.00 sq.ft

**PROPOSED COVERED AREA :**

GROUND FLOOR C.A = 2360.00 sq. ft  
 FIRST FLOOR C.A = 2360.00 sq. ft  
 LAVATORY BLOCK C.A = 255.00 sq. ft.  
 TOTAL C.A = 4975.00 sq. ft.

PRESENT ENROLLMENT = 44  
 TOTAL CLASS ROOMS = 06  
 TOILET BLOCK = 01


**NORTH LOCATION :**

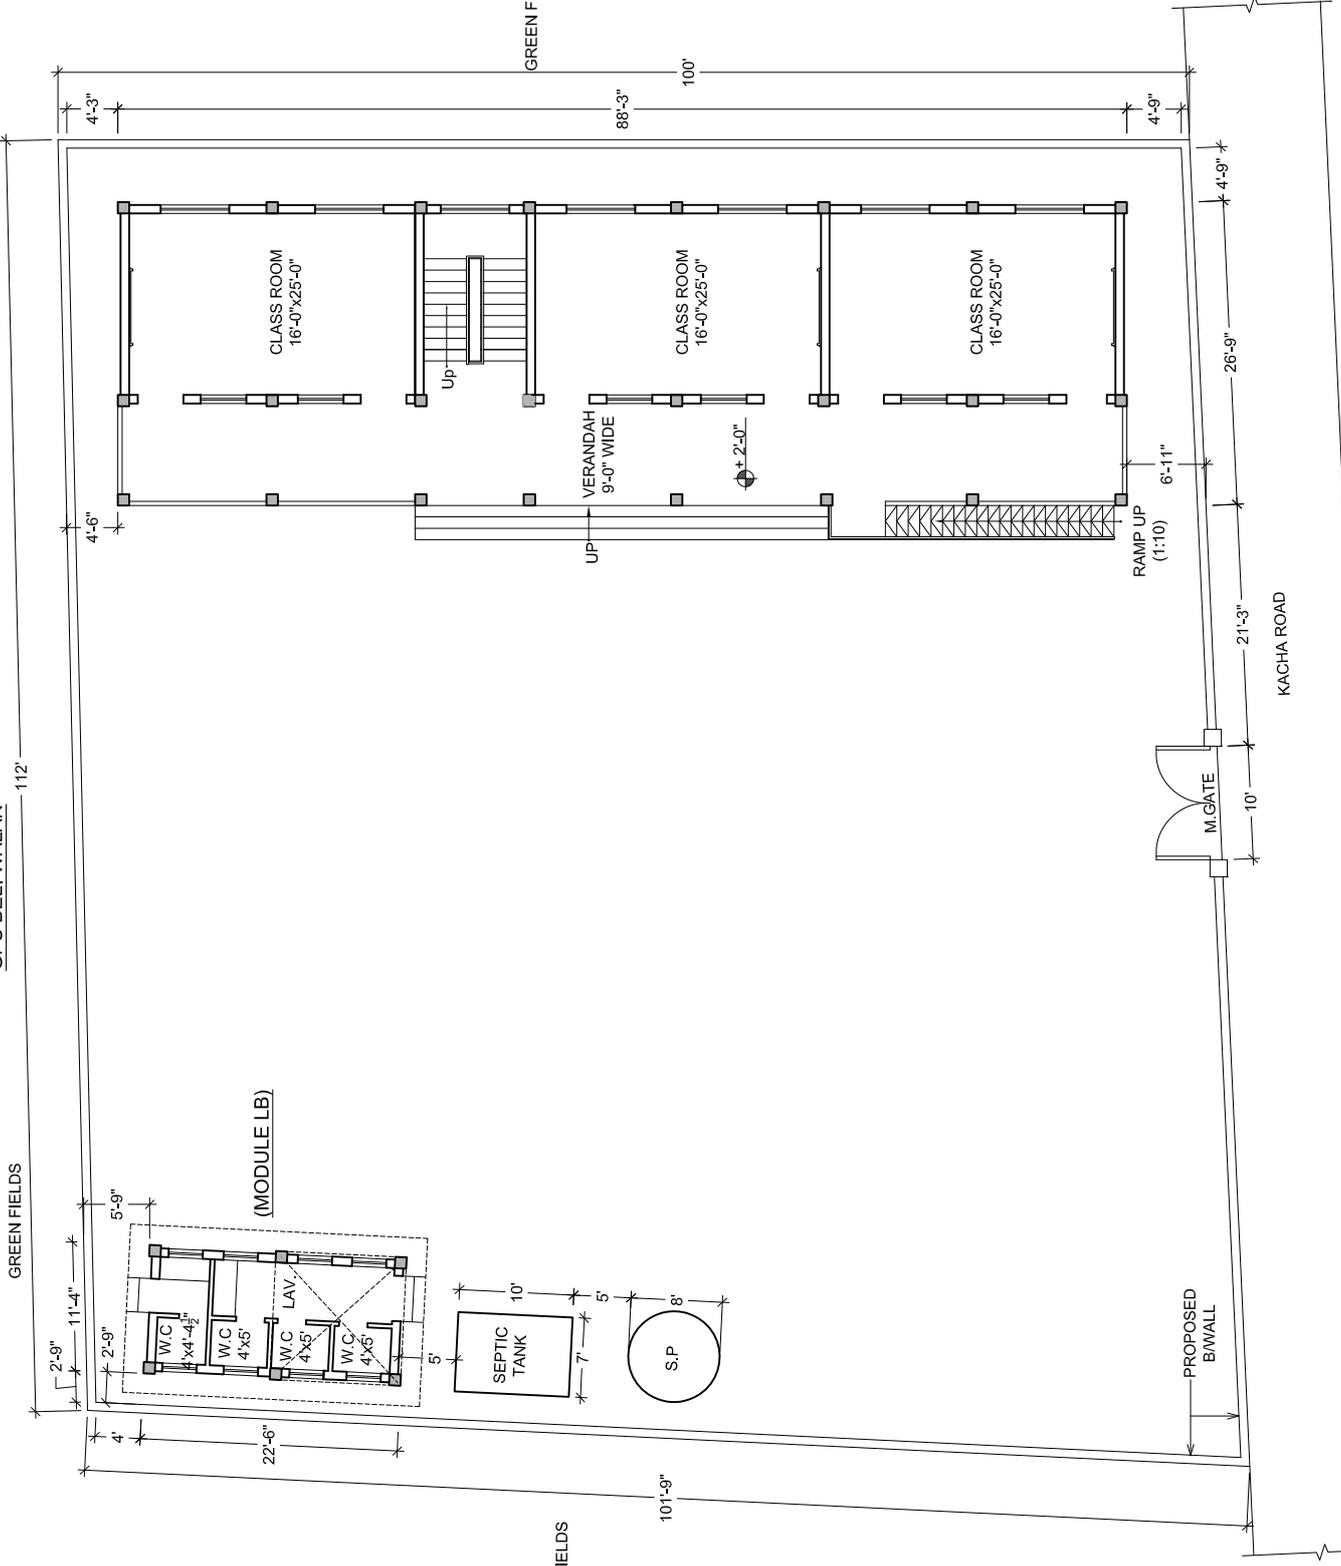

A	DATE	DESCRIPTION	APPRVD
DONOR:  USAID US Agency for International Development (USAID) Pakistan			
IMPLEMENTING AGENCY:  PDMA/PARRSA Provincial Disaster Management Authority Provincial Reconstruction, Rehabilitation & Settlement Authority.			
PROJECT:  CONSTRUCTION MONITORING AND EVALUATION PROGRAM (CMEP)			
CONSULTANT:  AFES HOUSE 678, STREET 17, SECTOR E-6 PHASE 7, HAYATAB PESHAWAR, KHYBER PAKHTUNKHAWA, PAKISTAN			
DRAWING TITLE <b>PROPOSED LAYOUT PLAN GPS BELI WALAN (MODULE M3)</b>			
DATE	NTS	DRG NO:	

# ANNEXURE-I (k)

**GPS DOULAT PUR MUND**

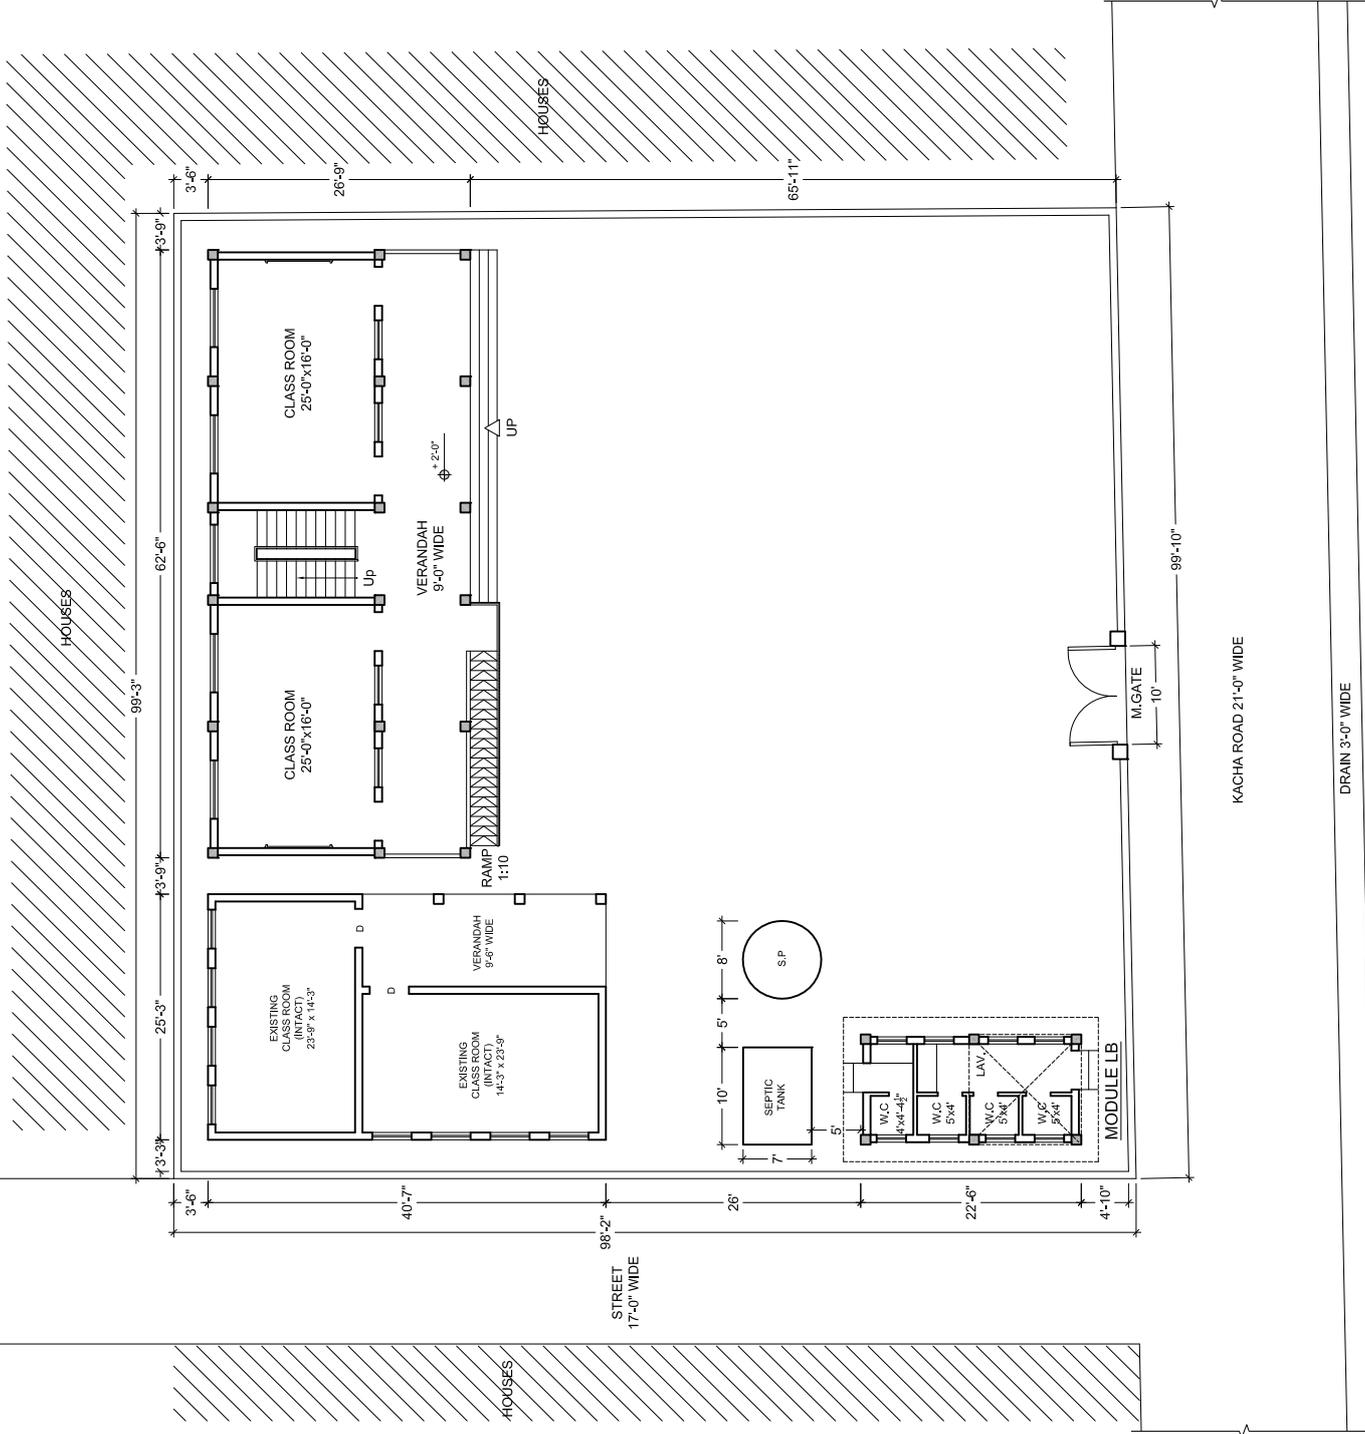

**NOTE:**

ALL DIMENSION & LEVELS ARE IN FEET & INCHES UNLESS OTHERWISE INDICATED.

**SCHEDULE OF AREA**

PLOT AREA = 9673.00 sq.ft  
 OPEN AREA = 6721.00 sq.ft

**PROPOSED COVERED AREA :**

GROUND FLOOR C.A = 1672.00 sq. ft  
 FIRST FLOOR C.A = 1672.00 sq. ft  
 LAVATORY BLOCK C.A = 255.00 sq. ft.  
 TOTAL C.A = 3599.00 sq. ft.


**EXISTING INTACT COVERED AREA:**

GROUND FLOOR C.A = 1025.00 sq. ft  
 EXISTING (INTACT) + PROPOSED C.A = 3599+1025 sq. ft.

GRAND TOTAL C.A = 4624.00 sq. ft.

PRESENT ENROLLMENT = 63  
 TOTAL CLASS ROOMS = 06  
 EXISTING (INTACT) = 02  
 TOILET BLOCK = 01

**NORTH LOCATION :**

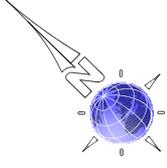

A	DATE	DESCRIPTION	APRVD

DONOR:  USAID  
 US Agency for International Development (USAID)  
 Pakistan

IMPLEMENTING AGENCY:  PDMA/PARRSA  
 Provincial Disaster Management Authority  
 Provincial Reconstruction, Rehabilitation & Settlement Authority.

PROJECT:  CONSTRUCTION MONITORING AND EVALUATION PROGRAM (CMEP)

CONSULTANT:  AFES  
 HOUSE 678, STREET 17, SECTOR E6 PHASE 7, HAYATABAD FRESHWATER, KHYBER PAKHTUNKHAWA, PAKISTAN

DRAWING TITLE  
**PROPOSED LAYOUT PLAN  
 GPS DOULAT PUR MUND  
 (MODULE M4)**

DATE: --/--/-- NTS: DRG NO:


# ANNEXURE-I (I)



# ANNEXURE-I (m)

OPEN AREA

**GPS JHOKE BASHARAT**

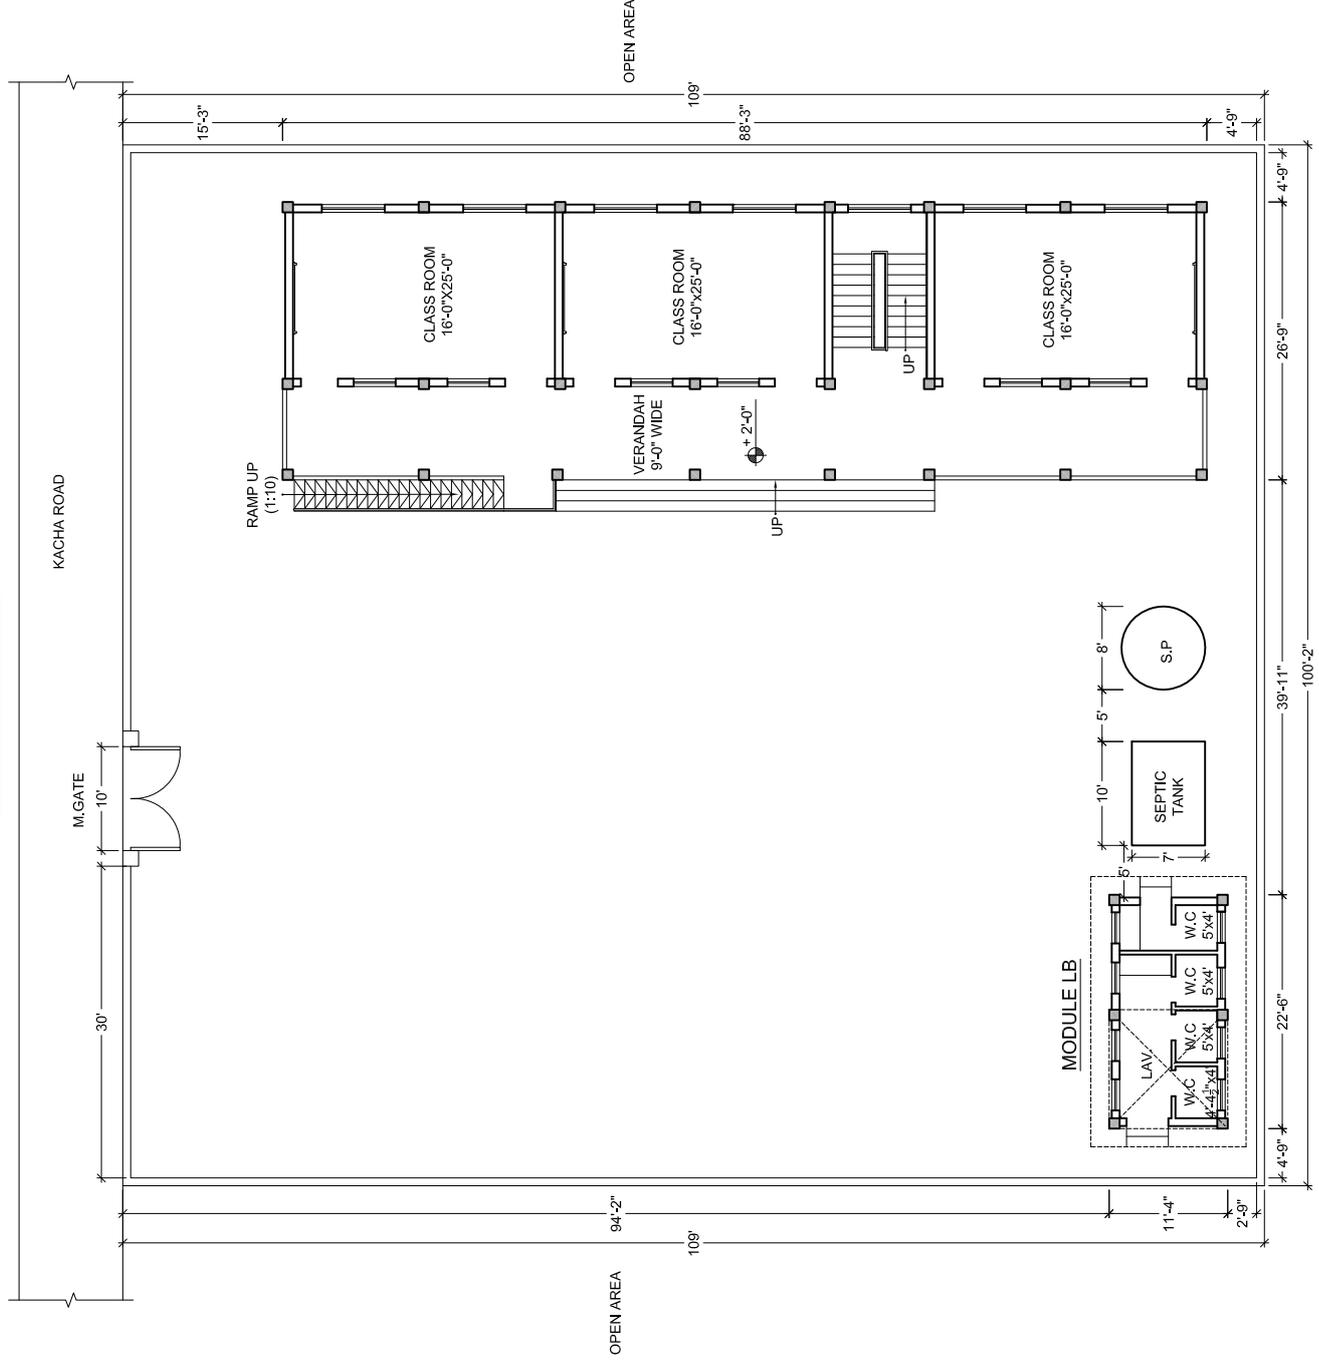

**NOTE:**

ALL DIMENSION & LEVELS ARE IN FEET & INCHES UNLESS OTHERWISE INDICATED.

**SCHEDULE OF AREA**


PLOT AREA = 10918.00 sq.ft  
 OPEN AREA = 8303.00 sq.ft

**PROPOSED COVERED AREA :**

GROUND FLOOR C.A = 2360.00 sq. ft  
 FIRST FLOOR C.A = 2360.00 sq. ft  
 LAVATORY BLOCK C.A = 255.00 sq. ft.  
 TOTAL C.A = 4975.00 sq. ft.

PRESENT ENROLLMENT = 70  
 TOTAL CLASS ROOMS = 06  
 TOILET BLOCK = 01

**NORTH LOCATION :**

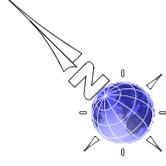

A	DATE	DESCRIPTION	APRVD
DONOR:  USAID US Agency for International Development (USAID) Pakistan			
IMPLEMENTING AGENCY:  PDMA/PARRSA Provincial Disaster Management Authority Provincial Reconstruction, Rehabilitation & Settlement Authority.			
PROJECT: CONSTRUCTION MONITORING AND EVALUATION PROGRAM (CMEP)			
CONSULTANT:  AFES HOUSE 67B, STREET 17, SECTOR E-6 PHASE 7, HAYATABAD PESHAWAR, KHYBER PAKHTUNKHAWA, PAKISTAN			
DRAWING TITLE <b>PROPOSED LAYOUT PLAN GPS JHOKE BASHARAT (MODULE M 3)</b>			
DATE	—/—/—	NTS	DRG NO:

**PROPOSED LAYOUT PLAN (MODULE M3)**

# ANNEXURE-I (n)

**NOTE:**

ALL DIMENSION & LEVELS ARE IN FEET & INCHES UNLESS OTHERWISE INDICATED.

**SCHEDULE OF AREA**


PLOT AREA = 10800.00 sq.ft  
 OPEN AREA = 8185.00 sq.ft

**PROPOSED COVERED AREA :**

GROUND FLOOR C.A = 2360.00 sq. ft  
 FIRST FLOOR C.A = 2360.00 sq. ft  
 LAVATORY BLOCK C.A = 255.00 sq. ft.  
 TOTAL C.A = 4975.00 sq. ft.

PRESENT ENROLLMENT = 20  
 TOTAL CLASS ROOMS = 06  
 TOILET BLOCK = 01

**NORTH LOCATION :**

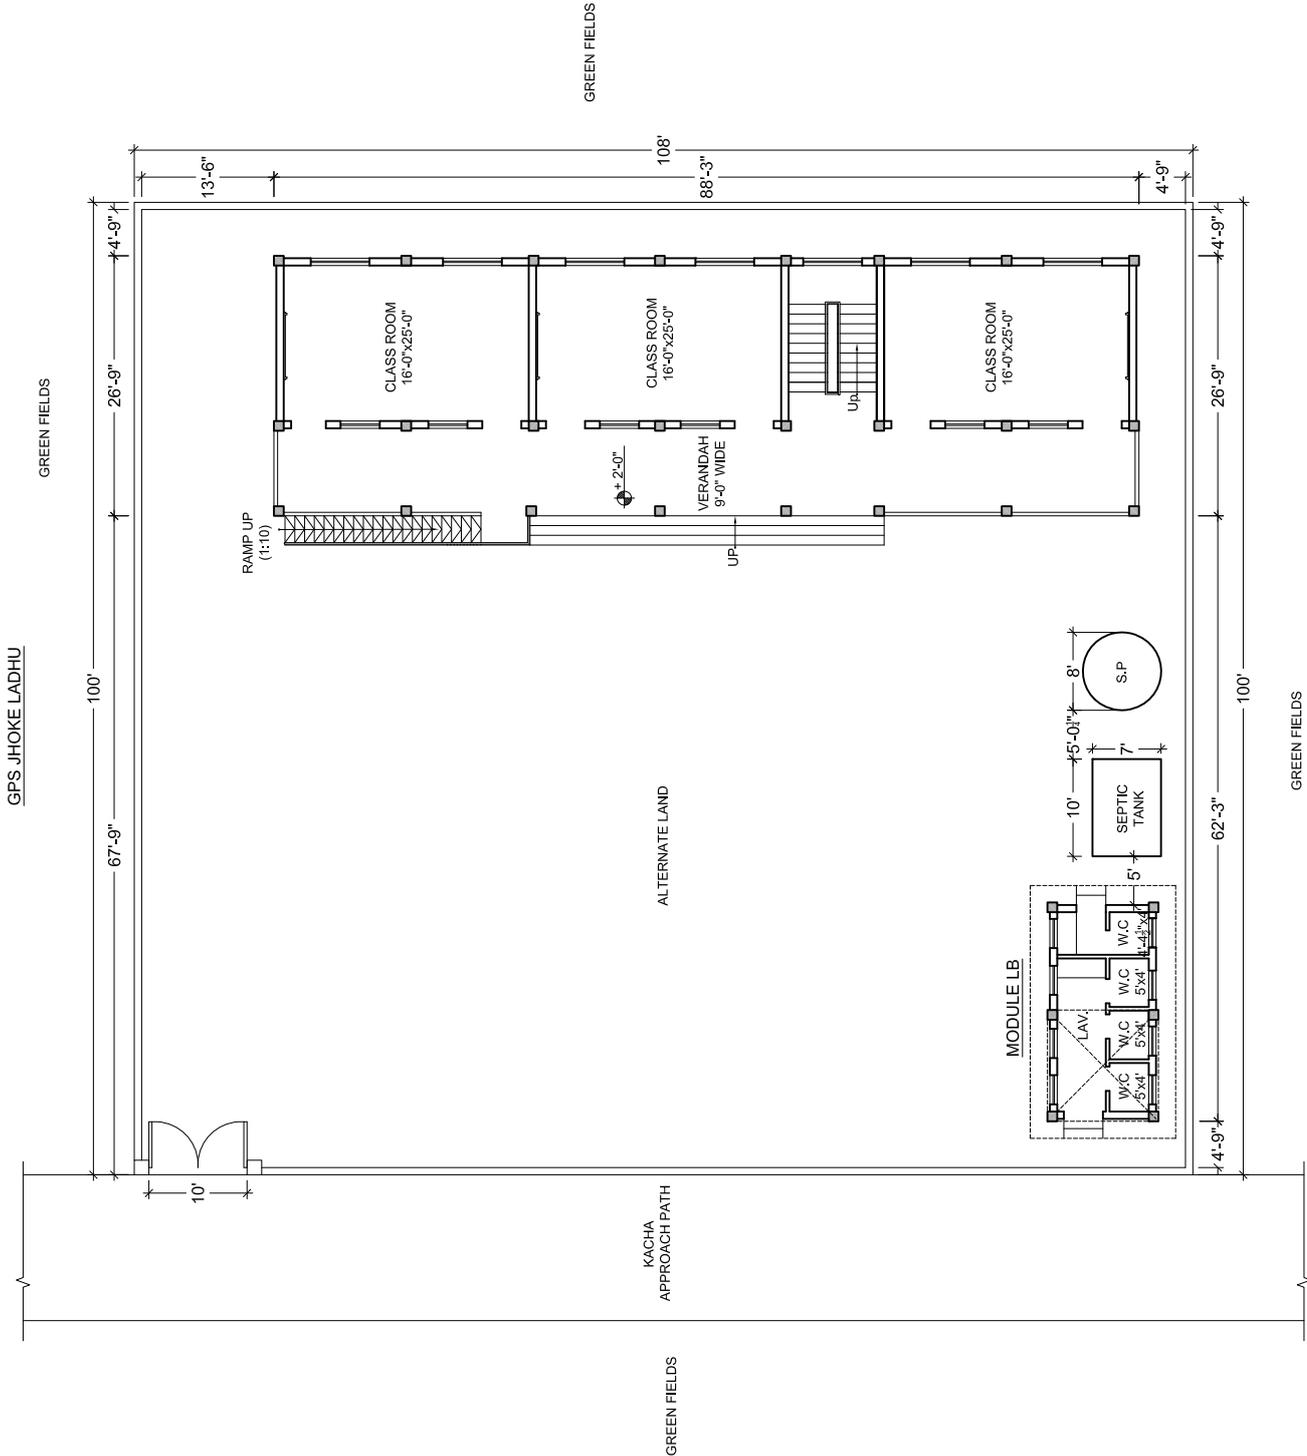


A	DATE	DESCRIPTION	APRVD
<p>DONOR:  USAID                  US Agency for International Development (USAID)                  Pakistan</p>			
<p>IMPLEMENTING AGENCY:  PDMA/PARRSA                  Provincial Disaster Management Authority                  Provincial Reconstruction, Rehabilitation &amp; Settlement Authority.</p>			
<p>PROJECT: CONSTRUCTION MONITORING AND EVALUATION PROGRAM (CMEP)</p>			
<p>CONSULTANT:  AFES                  HOUSE 678, STREET 17, SECTOR E-6 PHASE 7,                  HAYATABAD FRESHWAR,                  KHYBER PAKHTUNKHAWA, PAKISTAN.</p>			
<p>DRAWING TITLE</p> <p style="text-align: center;"><b>PROPOSED LAYOUT PLAN                  GPS JHOKE LADHU                  (MODULE M3)</b></p>			
DATE	---/---/---	NTS	DRG NO:

**PROPOSED LAYOUT PLAN (MODULE M3)**

# ANNEXURE-I (o)

**GPS KANJAL**

OPEN AREA

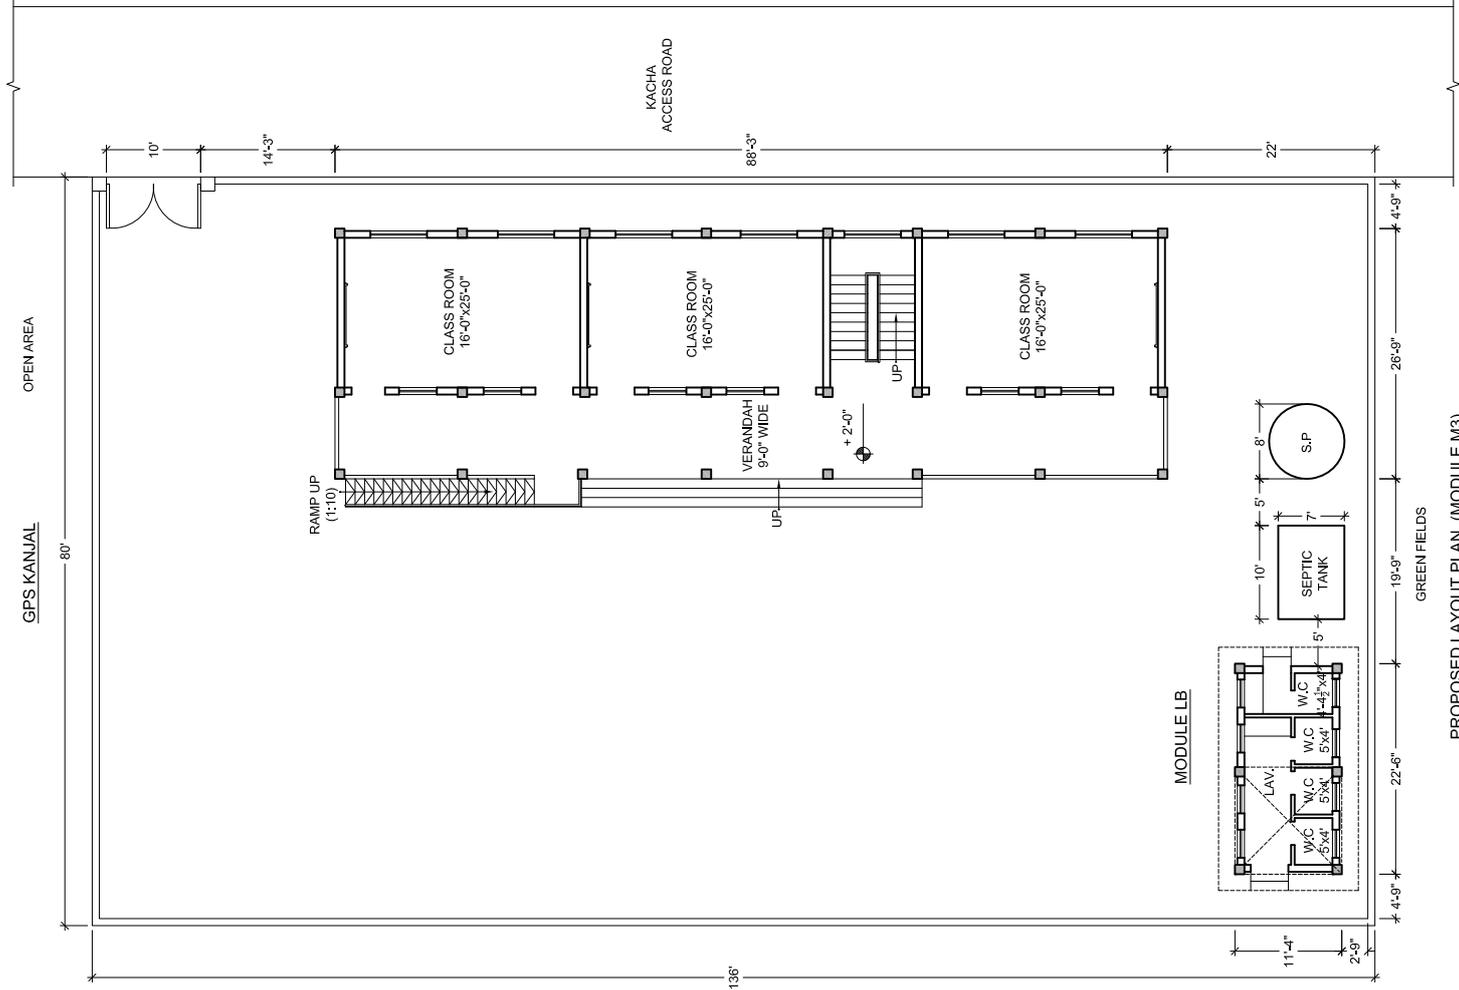

GREEN FIELDS

KACHA ACCESS ROAD

GREEN FIELDS

GREEN FIELDS

**PROPOSED LAYOUT PLAN (MODULE M3)**

**NOTE:**

ALL DIMENSION & LEVELS ARE IN FEET & INCHES UNLESS OTHERWISE INDICATED.

**SCHEDULE OF AREA**

PLOT AREA = 10880.00 sq.ft  
 OPEN AREA = 8265.00 sq.ft

**PROPOSED COVERED AREA :**

GROUND FLOOR C.A = 2360.00 sq. ft  
 FIRST FLOOR C.A = 2360.00 sq. ft  
 LAVATORY BLOCK C.A = 255.00 sq. ft.  
 TOTAL C.A = 4975.00 sq. ft.

PRESENT ENROLLMENT = 65  
 TOTAL CLASS ROOMS = 06  
 TOILET BLOCK = 01

**NORTH LOCATION :**



A	DATE	DESCRIPTION	APRVD
DONOR:  USAID US Agency for International Development (USAID) Pakistan			
IMPLEMENTING AGENCY:  PDMA/PARRSA Provincial Disaster Management Authority Provincial Reconstruction, Rehabilitation & Settlement Authority.			
PROJECT: CONSTRUCTION MONITORING AND EVALUATION PROGRAM (CMEP)			
CONSULTANT:  AFES HOUSE 678, STREET 17, SECTOR E-6 PHASE 7, HAYATAB PESHAWAR, KHYBER PAKHTUNKHAWA, PAKISTAN			
DRAWING TITLE <b>PROPOSED LAYOUT PLAN GPS KANJAL (MODULE M3)</b>			
DATE	—/—/—	NTS	DRG NO:


# ANNEXURE-I (p)

**GPS KHUDAKKA**

WATER POND



HOUSES

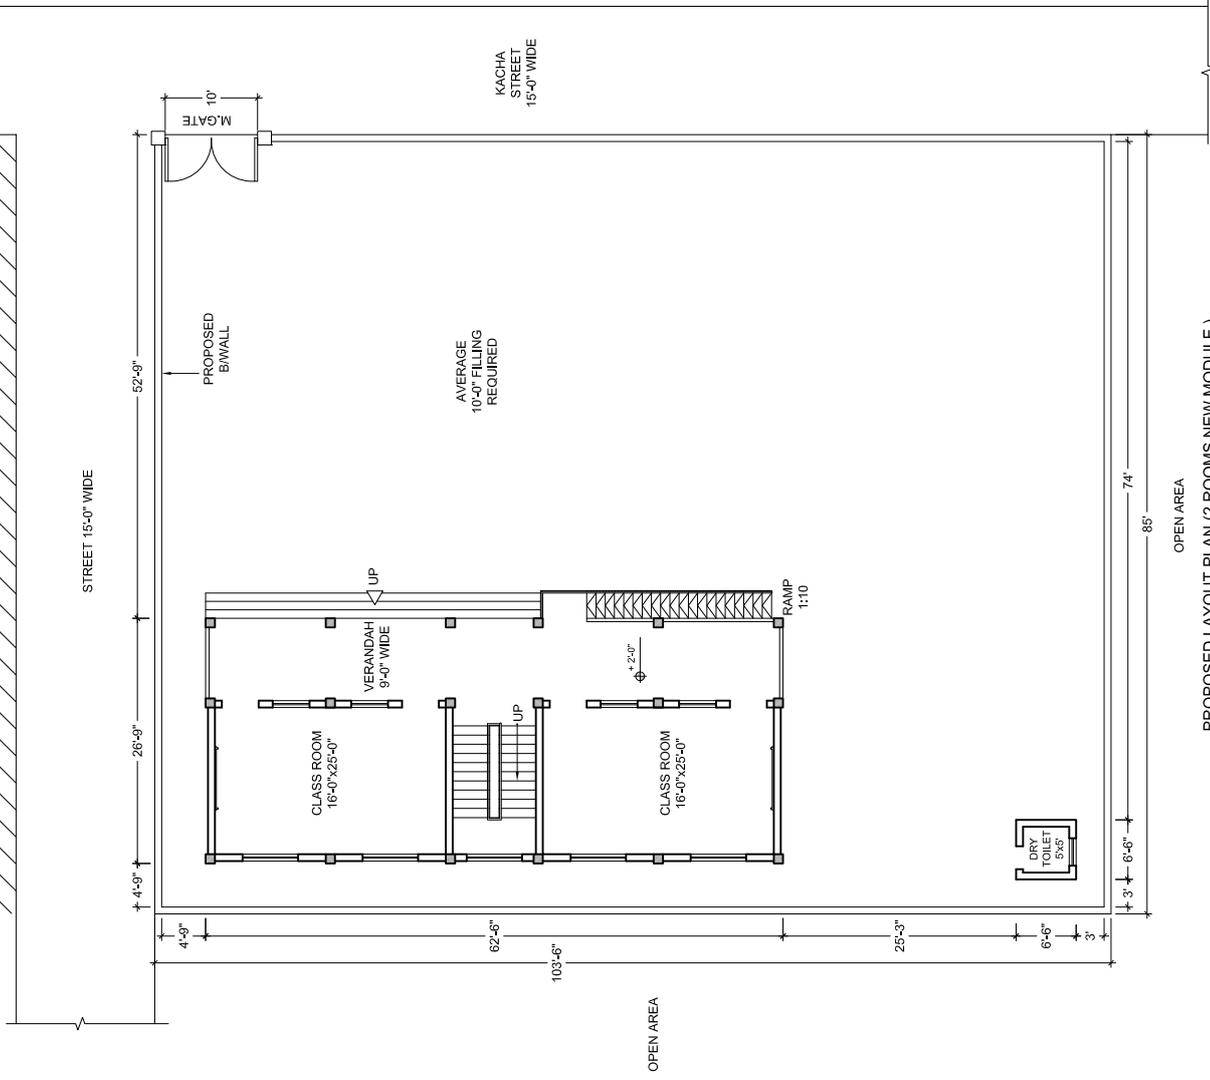

HOUSES

KACHA STREET  
15'-0" WIDE

AVERAGE  
16'-0" FILLING  
REQUIRED

CLASS ROOM  
16'-0" x 25'-0"

VERANDAH  
9'-0" WIDE

UP

UP

OPEN AREA

RAMP  
1:10

CLASS ROOM  
16'-0" x 25'-0"

DRY  
TOILET  
5' x 5'

DRY  
TOILET  
5' x 5'

OPEN AREA

PROPOSED LAYOUT PLAN (2 ROOMS NEW MODULE)

**NOTE:**

ALL DIMENSION & LEVELS ARE IN FEET & INCHES UNLESS OTHERWISE INDICATED.

**SCHEDULE OF AREA**

PLOT AREA = 8797.00 sq.ft  
OPEN AREA = 7115.00 sq.ft

**PROPOSED COVERED AREA :**

GROUND FLOOR C.A = 1672.00 sq. ft.  
TOTAL C.A = 1672.00 sq. ft.

PRESENT ENROLLMENT = 09  
TOTAL CLASS ROOMS = 02

**NORTH LOCATION :**



A	DATE	DESCRIPTION	APPROVED
<p>DONOR:  USAID US Agency for International Development (USAID) Pakistan</p>			
<p>IMPLEMENTING AGENCY:  PDMA/PARRSA Provincial Disaster Management Authority Provincial Reconstruction, Rehabilitation &amp; Settlement Authority.</p>			
<p>PROJECT: CONSTRUCTION MONITORING AND EVALUATION PROGRAM (CMEP)</p>			
<p>CONSULTANT:  AFES HOUSE 678, STREET 17, SECTOR E-6 PHASE 7, HAYATAB PESHAWAR, KHYBER PAKHTUNKHAWA, PAKISTAN</p>			
<p>DRAWING TITLE</p> <p><b>PROPOSED LAYOUT PLAN</b> <b>GPS KHUDAKKA</b> <b>(2 ROOMS NEW MODULE)</b></p>			
DATE: --/--		NTS	
			DRG NO:

# ANNEXURE-I (q)

**NOTE:**

ALL DIMENSION & LEVELS ARE IN FEET & INCHES UNLESS OTHERWISE INDICATED.

**SCHEDULE OF AREA**

PLOT AREA = 10918.00 sq.ft  
 OPEN AREA = 8303.00 sq.ft

**PROPOSED COVERED AREA :**

GROUND FLOOR C.A = 2360.00 sq. ft  
 FIRST FLOOR C.A = 2360.00 sq. ft  
 LAVATORY BLOCK C.A = 255.00 sq. ft  
 TOTAL C.A = 4975.00 sq. ft.


PRESENT ENROLLMENT = 32  
 TOTAL CLASS ROOMS = 06  
 TOILET BLOCK = 01

**NORTH LOCATION :**



A	DATE	DESCRIPTION	APRVD
DONOR:  USAID US Agency for International Development (USAID) Pakistan			
IMPLEMENTING AGENCY:  PDMA/PARRSA Provincial Disaster Management Authority Provincial Reconstruction, Rehabilitation & Settlement Authority.			
PROJECT: CONSTRUCTION MONITORING AND EVALUATION PROGRAM (CMEP)			
CONSULTANT:  AFES HOUSE 678, STREET 17, SECTOR E-6 PHASE 7, HAYATABAD, PESHAWAR, KHYBER PAKHTUNKHAWA, PAKISTAN			
DRAWING TITLE			
PROPOSED LAYOUT PLAN GPS LOK (MODULE M3)			
DATE --/--			NTS
			DRG NO:

GPS LOK  
GREEN FIELDS

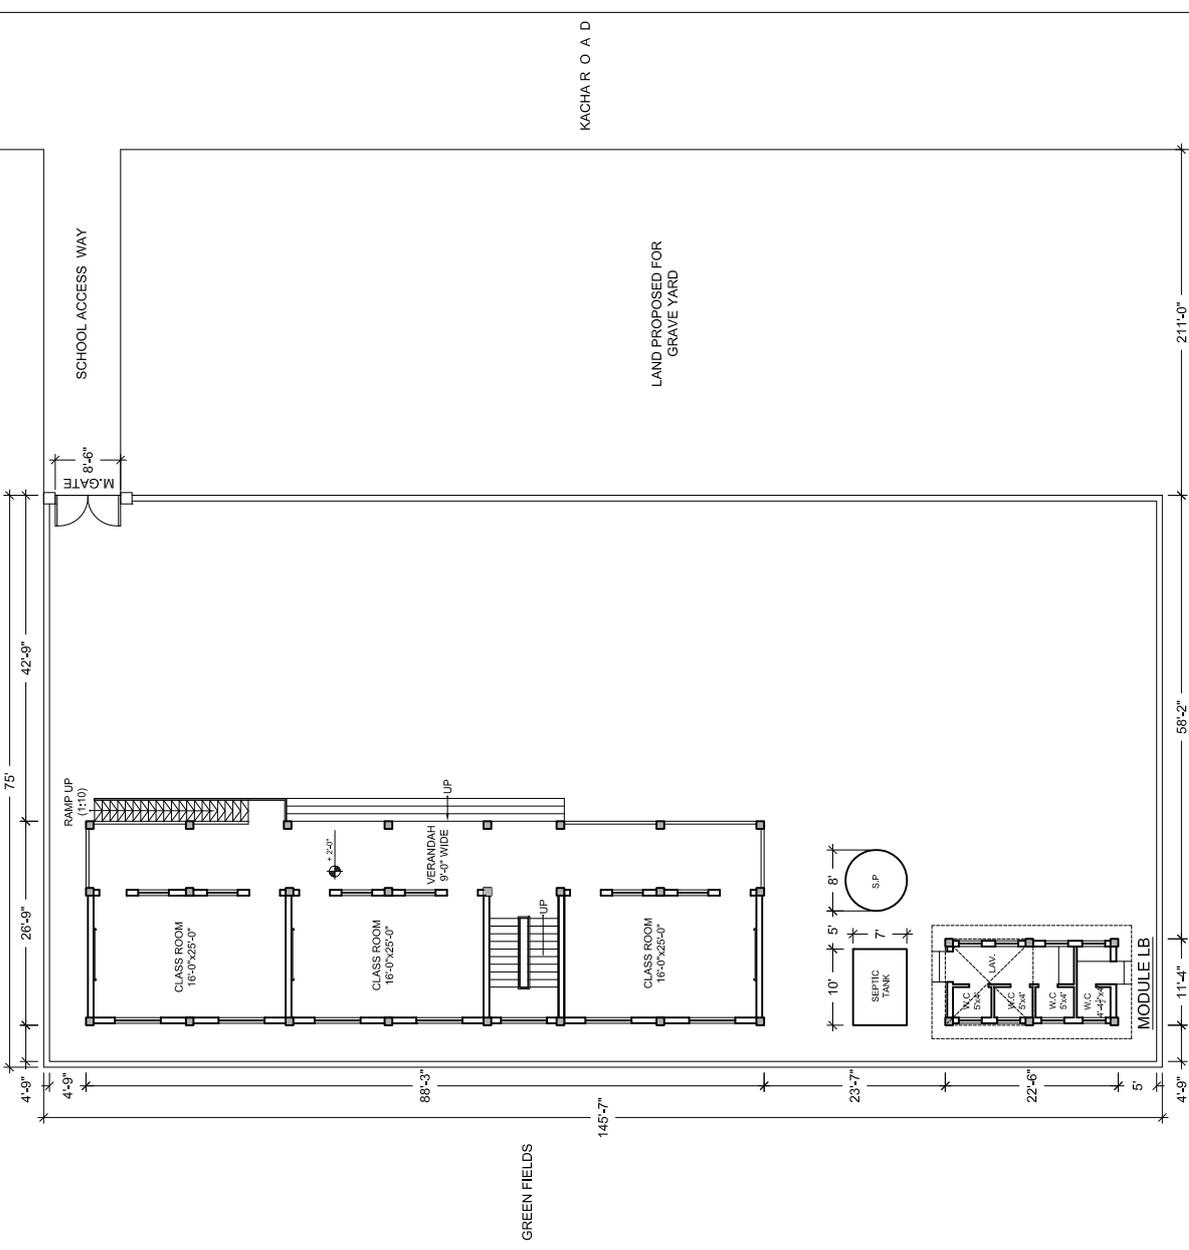


GREEN FIELDS

PROPOSED LAYOUT PLAN (MODULE M3)

# ANNEXURE-I (r)

GPS MALAIKHI

VEGETATION

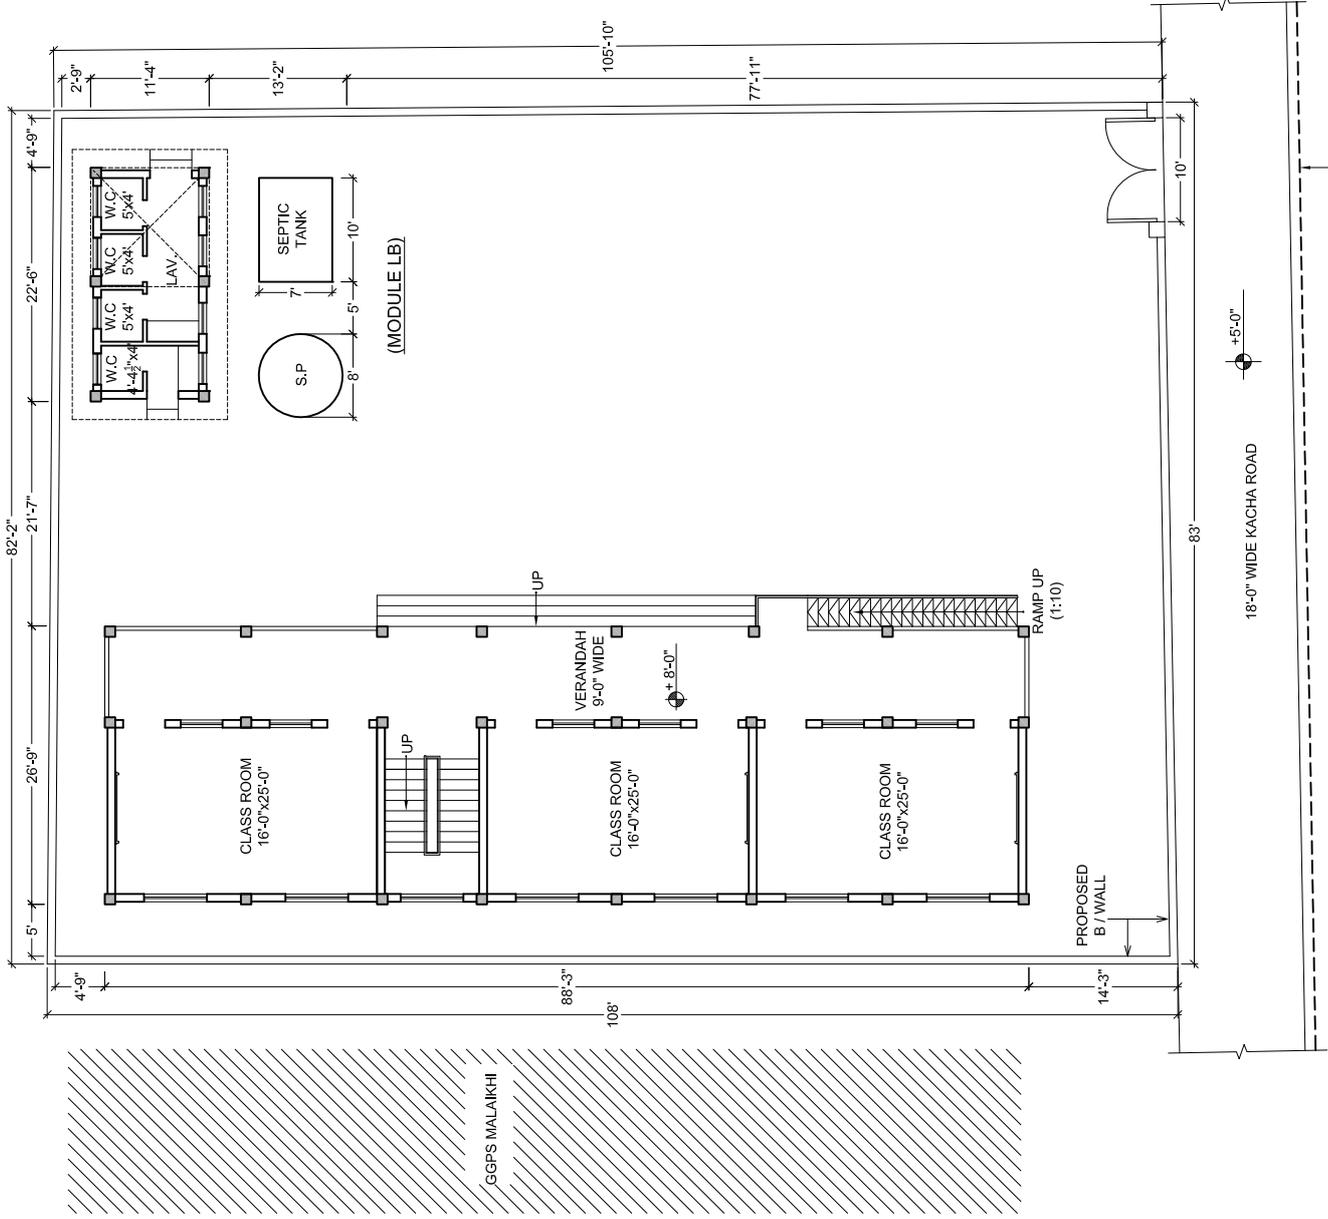

NOTE:

ALL DIMENSION & LEVELS ARE IN FEET & INCHES UNLESS OTHERWISE INDICATED.

SCHEDULE OF AREA

PLOT AREA = 8826.00 sq.ft  
 OPEN AREA = 6211.00 sq.ft

PROPOSED COVERED AREA:

GROUND FLOOR C.A = 2360.00 sq. ft  
 FIRST FLOOR C.A = 2360.00 sq. ft  
 LAVATORY BLOCK C.A = 255.00 sq. ft.  
 TOTAL C.A = 4975.00 sq. ft.

PRESENT ENROLLMENT = 103  
 TOTAL CLASS ROOMS = 06  
 TOILET BLOCK = 01

NORTH LOCATION :




A	DATE	DESCRIPTION	APRVD
DONOR:  USAID US Agency for International Development (USAID) Pakistan			
IMPLEMENTING AGENCY:  PDMA/PARRSA Provincial Disaster Management Authority Provincial Reconstruction, Rehabilitation & Settlement Authority.			
PROJECT: CONSTRUCTION MONITORING AND EVALUATION PROGRAM (CMEP)			
CONSULTANT:  AFES HOUSE 678, STREET 17, SECTOR E-6 PHASE 7, HAYATABAD FRESHWATER, KHYBER PAKHTUNKHAWA, PAKISTAN.			
DRAWING TITLE PROPOSED LAYOUT PLAN GPS MALAIKHI (MODULE M.3)			
DATE	---/---/---	NTS	DRG NO:

GREEN FIELDS  
 PROPOSED LAYOUT PLAN (MODULE M3)

# ANNEXURE-I (s)

**GPS MATWALA SHAH**

OPEN AREA

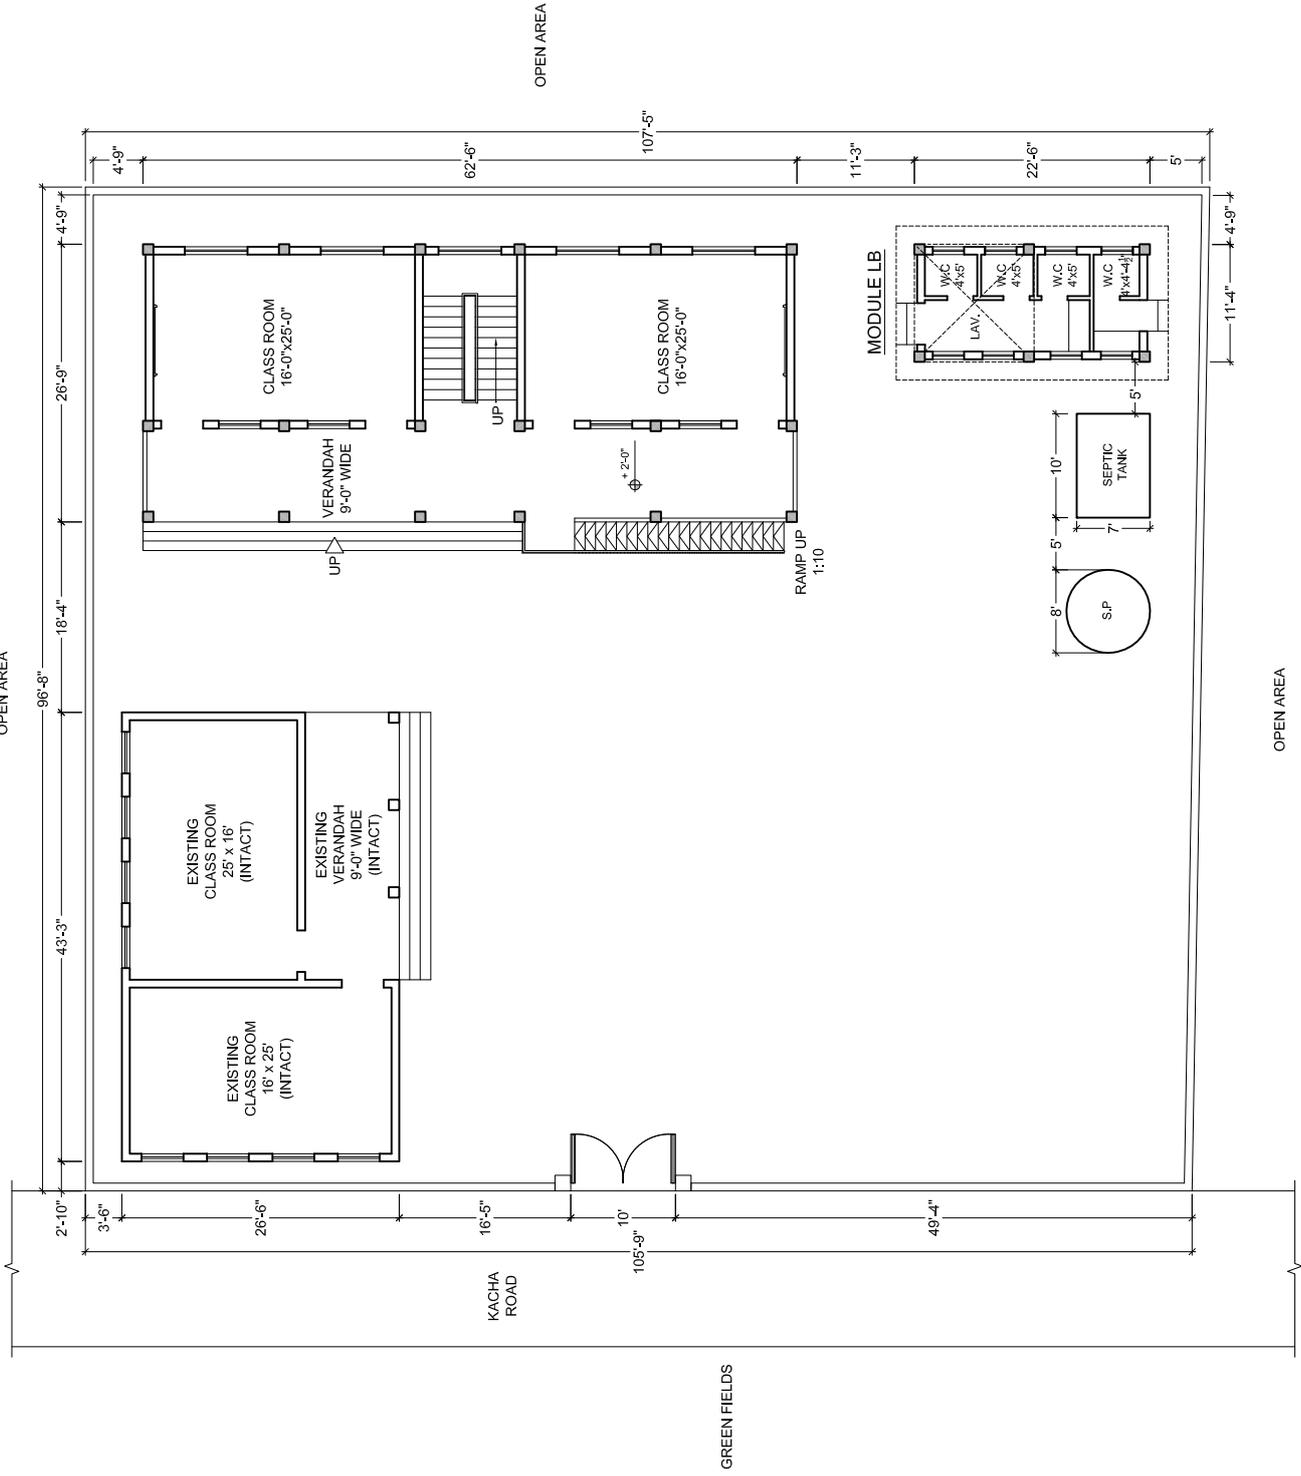

OPEN AREA

OPEN AREA

**PROPOSED LAYOUT PLAN (MODULE M3)**

**NOTE:**

ALL DIMENSION & LEVELS ARE IN FEET & INCHES UNLESS OTHERWISE INDICATED.

**SCHEDULE OF AREA**

PLOT AREA = 10304.00 sq.ft  
 OPEN AREA = 6543.00 sq.ft

**PROPOSED COVERED AREA:**

GROUND FLOOR C.A = 2360.00 sq. ft  
 FIRST FLOOR C.A = 2360.00 sq. ft  
 LAVATORY BLOCK C.A = 255.00 sq. ft.  
 TOTAL C.A = 4975.00 sq. ft.

**EXISTING INTACT COVERED AREA:**

GROUND FLOOR C.A = 1146.00 sq. ft  
 EXISTING (INTACT) + PROPOSED C.A = 4975+1146 sq. ft

GRAND TOTAL C.A = 1146.00 sq. ft.

PRESENT ENROLLMENT = 43  
 PROPOSED CLASS ROOMS = 06  
 EXISTING CLASS ROOMS (INTACT) = 02  
 TOILET BLOCK = 01


**NORTH LOCATION :**



A	DATE	DESCRIPTION	APRVD
DONOR:  USAID US Agency for International Development (USAID) Pakistan			
IMPLEMENTING AGENCY:  PDMA/PARRSA Provincial Disaster Management Authority Provincial Reconstruction, Rehabilitation & Settlement Authority.			
PROJECT: CONSTRUCTION MONITORING AND EVALUATION PROGRAM (CMEP)			
CONSULTANT:  AFES HOUSE 678, STREET 17, SECTOR E6 PHASE 7, HAYATAB PESHAWAR, KHYBER PAKHTUNKHAWA, PAKISTAN			
DRAWING TITLE <b>PROPOSED LAYOUT PLAN GPS MATWALA SHAH (MODULE M3)</b>			
DATE	---/---/---	NTS	DRG NO:

# ANNEXURE-I (t)

OPEN AREA  
GPS MOZA DIRKHANA

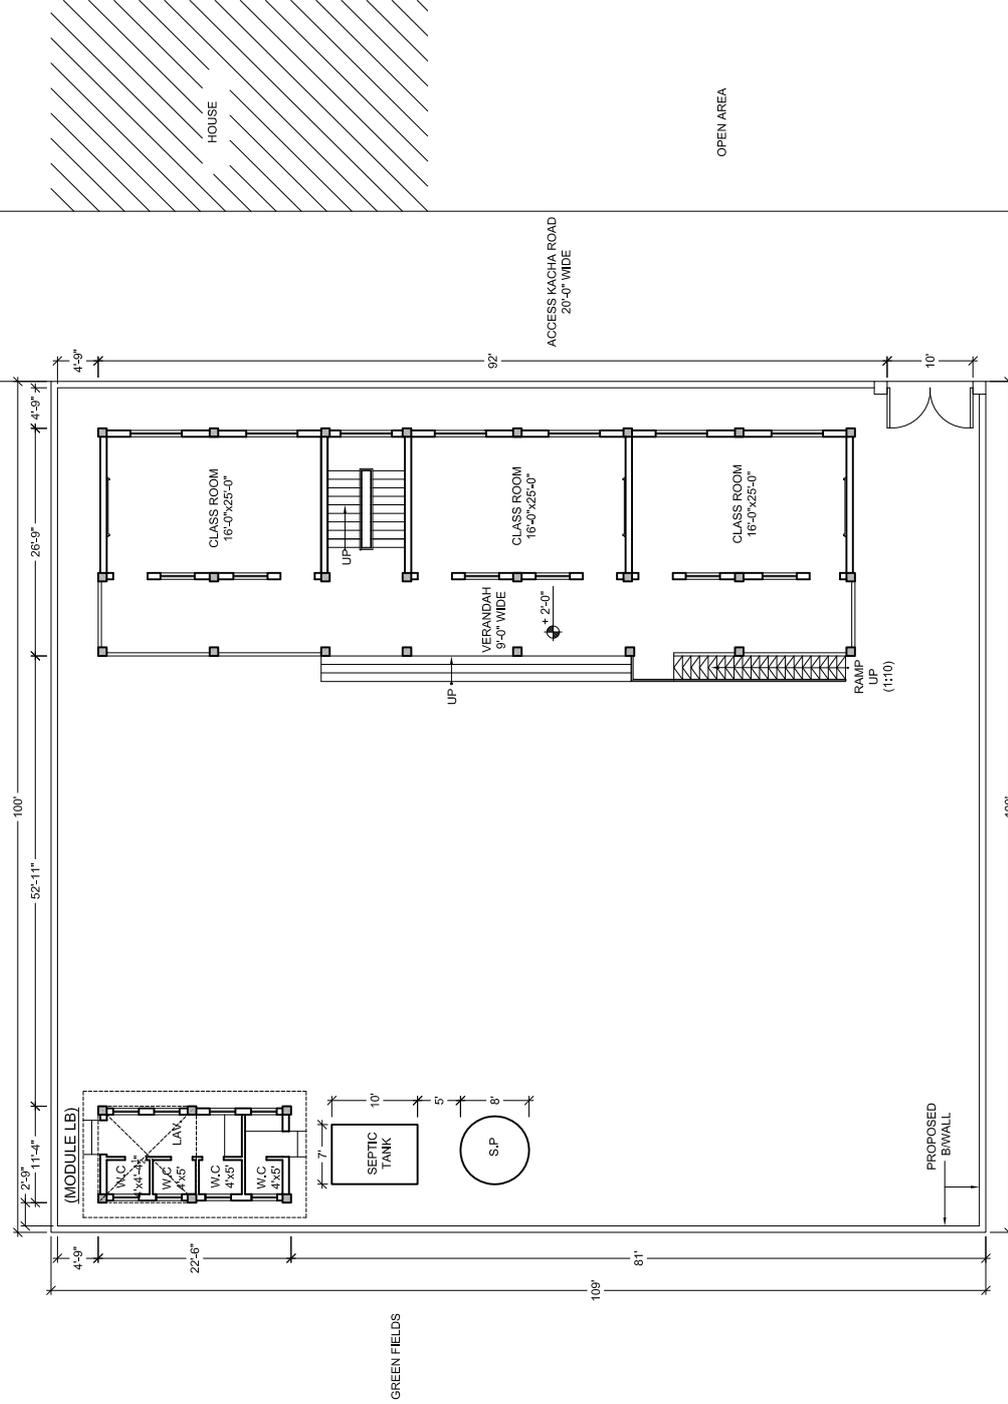

**NOTE:**

ALL DIMENSION & LEVELS ARE IN FEET & INCHES UNLESS OTHERWISE INDICATED.

SCHEDULE OF AREA


PLOT AREA = 10900.00 sq.ft  
OPEN AREA = 8285.00 sq.ft

PROPOSED COVERED AREA :

GROUND FLOOR C.A = 2360.00 sq. ft  
FIRST FLOOR C.A = 2360.00 sq. ft  
LAVATORY BLOCK C.A = 255.00 sq. ft.  
TOTAL C.A = 4975.00 sq. ft.

PRESENT ENROLLMENT = 44  
TOTAL CLASS ROOMS = 06  
TOILET BLOCK = 01


NORTH LOCATION :

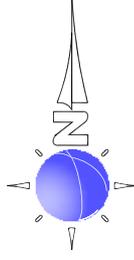

A	DATE	DESCRIPTION	APRVD
DONOR:  USAID US Agency for International Development (USAID) Pakistan			
IMPLEMENTING AGENCY:  PDMA/PARRSA Provincial Disaster Management Authority Provincial Reconstruction, Rehabilitation & Settlement Authority.			
PROJECT: CONSTRUCTION MONITORING AND EVALUATION PROGRAM (CMEP)			
CONSULTANT:  AFES HOUSE 678, STREET 17, SECTOR E-6 PHASE 7, HAYATABAD PESHAWAR, KHYBER PAKHTUNKHAWA, PAKISTAN			
DRAWING TITLE PROPOSED LAYOUT PLAN SCHOOL GPS MOZA DIRKHANA (MODULE M3)			
DATE	---/---/---	NTS	DRG NO.:

# ANNEXURE-I (u)

**GPS MUBARAK SHAH**

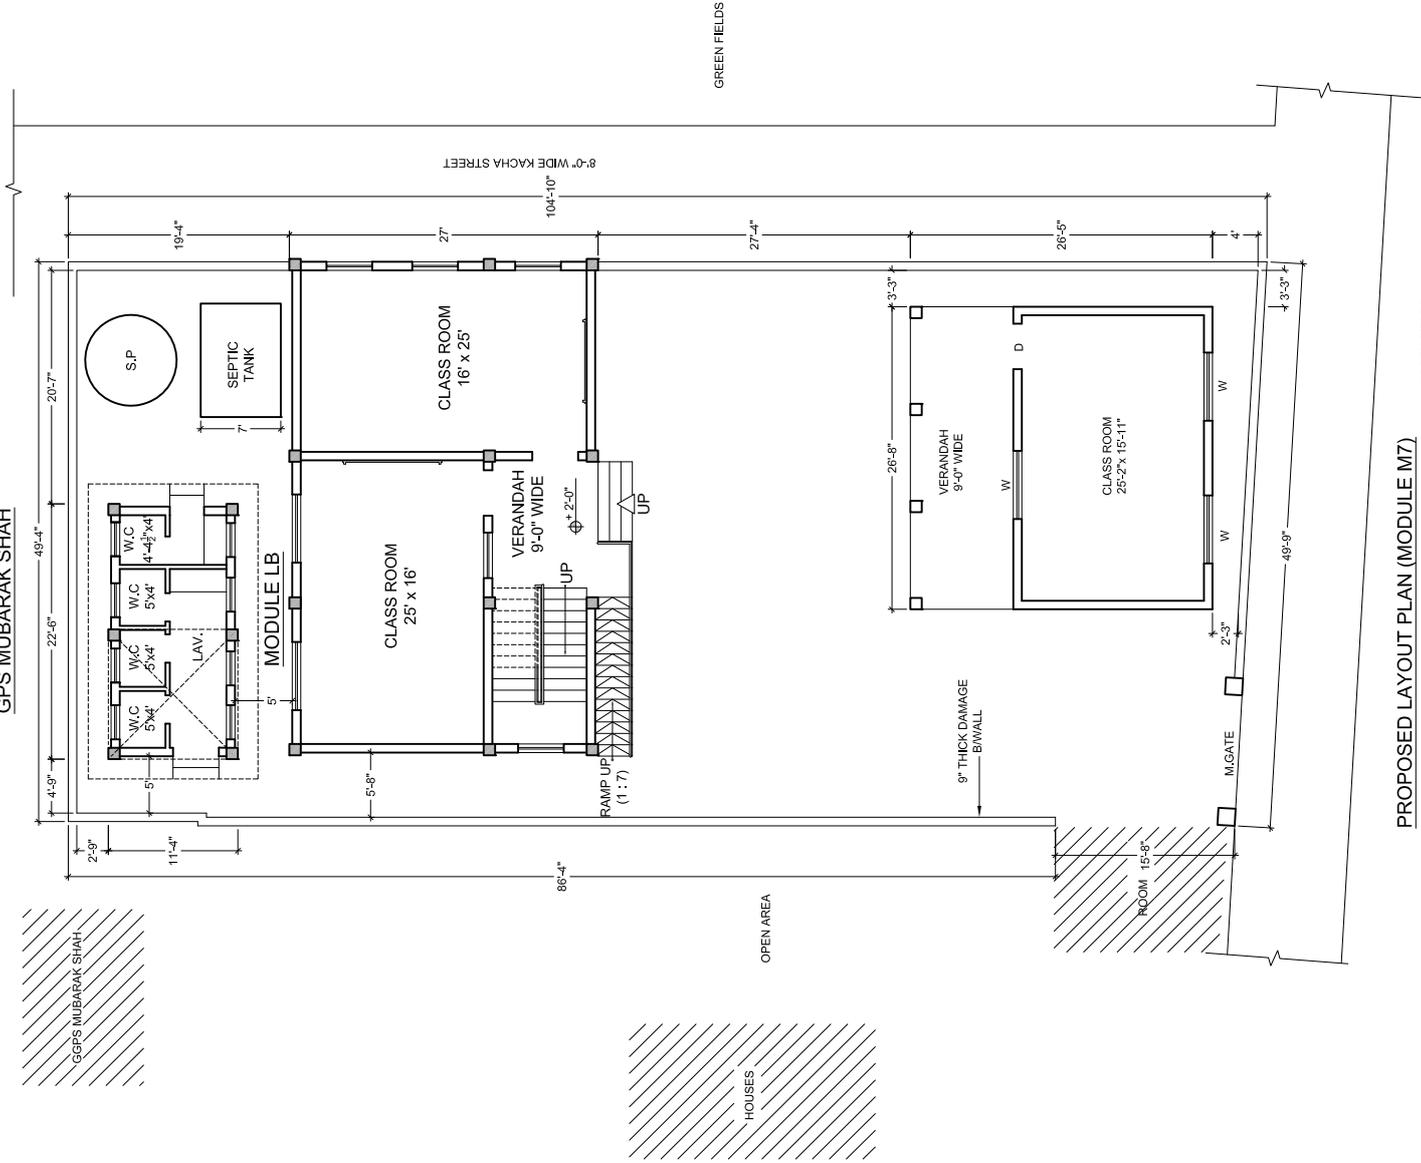

**NOTE:**

ALL DIMENSION & LEVELS ARE IN FEET & INCHES UNLESS OTHERWISE INDICATED.

**SCHEDULE OF AREA**

PLOT AREA = 5136.00 sq.ft  
 OPEN AREA = 3700.00 sq.ft

**PROPOSED COVERED AREA:**

GROUND FLOOR C.A = 1181.00 sq. ft  
 FIRST FLOOR C.A = 1181.00 sq. ft  
 LAVATORY BLOCK C.A = 255.00 sq. ft.  
 TOTAL C.A = 2617.00 sq. ft.

**EXISTING INTACT COVERED AREA:**

GROUND FLOOR C.A = 704.00 sq. ft.  
 EXISTING (INTACT) + PROPOSED C.A = 2617.00 sq. ft.

GRAND TOTAL C.A = 3321.00 sq. ft.

PRESENT ENROLLMENT = 138  
 PROPOSED CLASS ROOMS = 04 (2+2)  
 EXISTING CLASS ROOMS (INTACT) = 01  
 TOILET BLOCK = 01

**NORTH LOCATION :**




A	DATE	DESCRIPTION	APRVD
DONOR:  USAID US Agency for International Development (USAID) Pakistan			
IMPLEMENTING AGENCY:  PDMA/PAARRSA Provincial Disaster Management Authority Provincial Reconstruction, Rehabilitation & Settlement Authority.			
PROJECT: CONSTRUCTION MONITORING AND EVALUATION PROGRAM (CMEP)			
CONSULTANT:  AFES HOUSE 676, STREET 17, SECTOR E-6 PHASE 7, HAYATABAD FRESHWAR, KHYBER PAKHTUNKHAWA, PAKISTAN.			
DRAWING TITLE <b>PROPOSED LAYOUT PLAN GPS MUBARAK SHAH (MODULE M 7)</b>			
DATE	---/---/---	NITS	DRG NO:

**PROPOSED LAYOUT PLAN (MODULE M7)**

# ANNEXURE-I (v)

GPS MUHAMMAD ABAD

OPEN AREA

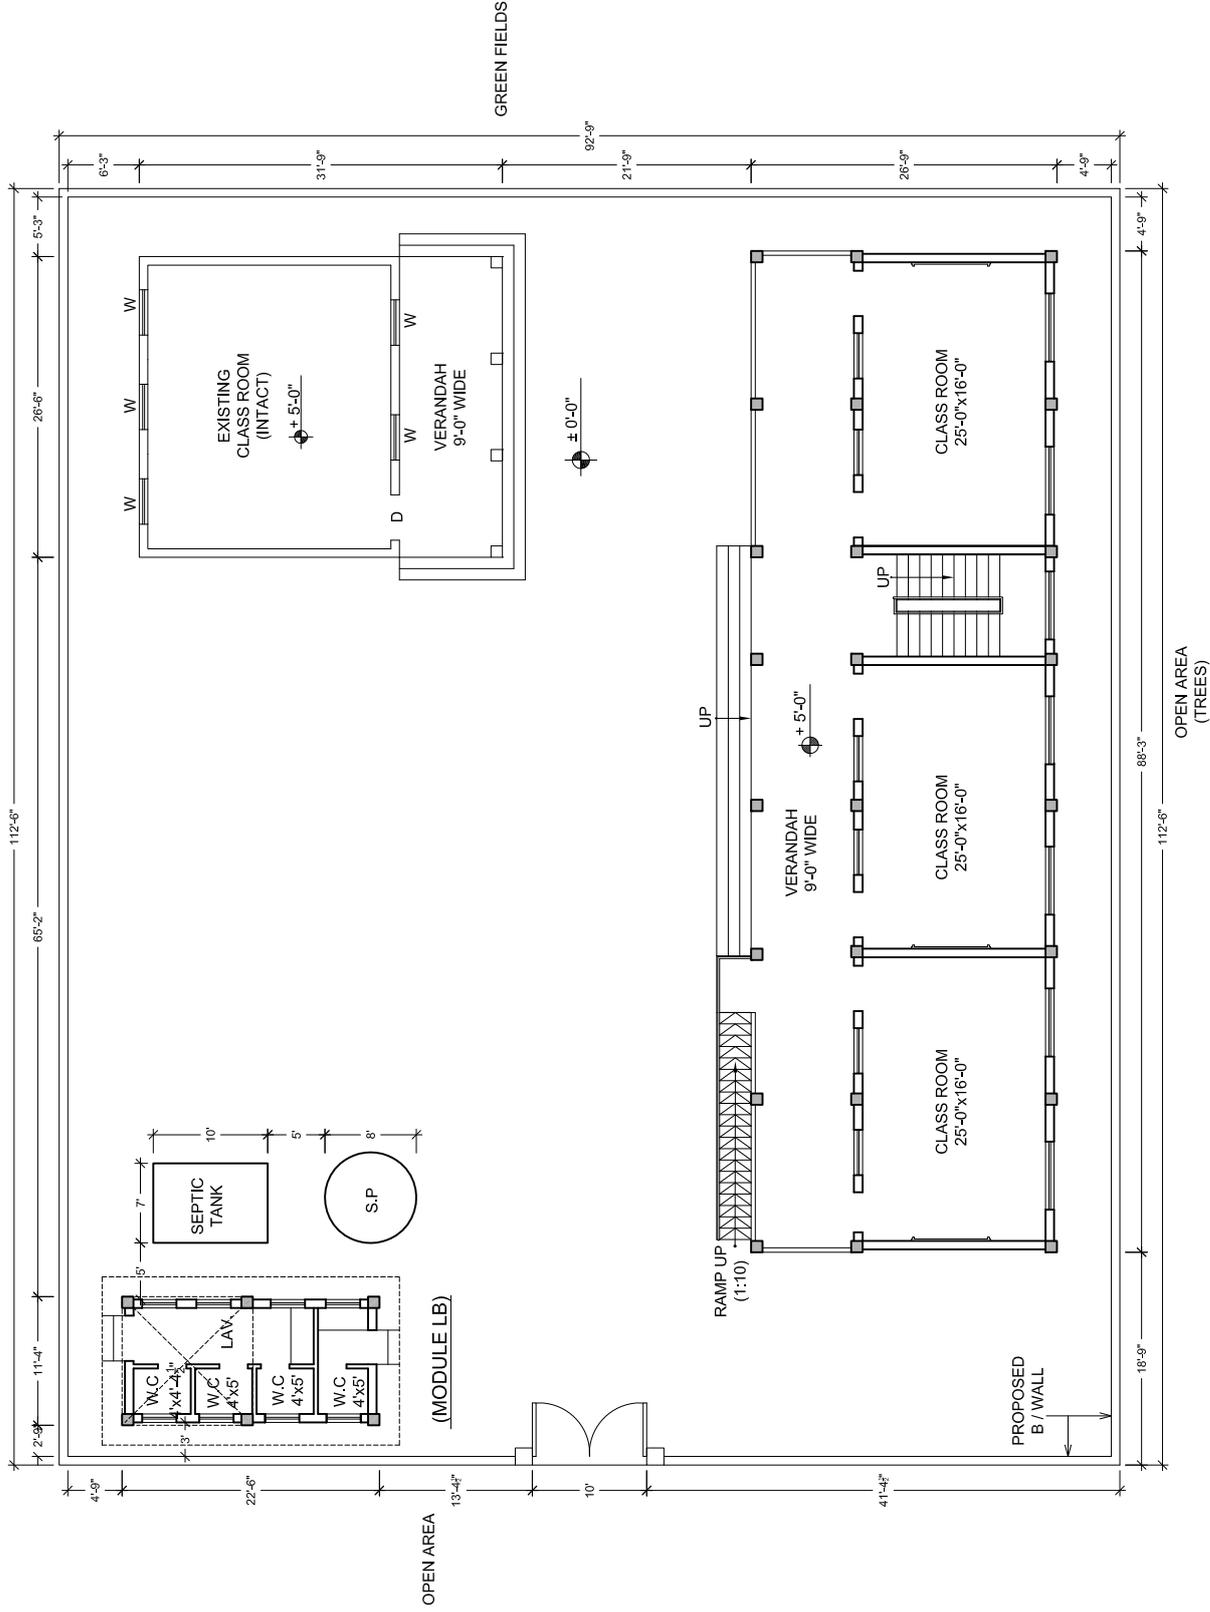

**NOTE:**

ALL DIMENSION & LEVELS ARE IN FEET & INCHES UNLESS OTHERWISE INDICATED.

SCHEDULE OF AREA

PLOT AREA = 10434.00 sq.ft  
 OPEN AREA = 8978.00 sq.ft

PROPOSED COVERED AREA :

GROUND FLOOR C.A = 2360.00 sq. ft  
 FIRST FLOOR C.A = 2360.00 sq. ft  
 LAVATORY BLOCK C.A = 255.00 sq. ft.  
 TOTAL C.A = 4975.00 sq. ft.

EXISTING INTACT COVERED AREA:

GROUND FLOOR C.A = 841.00 sq. ft.  
 EXISTING (INTACT) + PROPOSED C.A = 4975+841 sq. ft.

GRAND TOTAL C.A = 5816.00 sq. ft.

PRESENT ENROLLMENT = 77  
 PROPOSED CLASS ROOMS = 06  
 EXISTING CLASS ROOMS (INTACT) = 01  
 TOILET BLOCK = 01

NORTH LOCATION :




A	DATE	DESCRIPTION	APPRVD
DONOR:  US Agency for International Development (USAID) Pakistan			
IMPLEMENTING AGENCY:  PDMA/PARRSA Provincial Disaster Management Authority Provincial Reconstruction, Rehabilitation & Settlement Authority.			
PROJECT: CONSTRUCTION MONITORING AND EVALUATION PROGRAM (CMEP)			
CONSULTANT:  AFES HOUSE 678, STREET 17, SECTOR E6 PHASE 7, HAYATABAD FRESHWAR, KHYBER PAKHTUNKHAWA, PAKISTAN			
DRAWING TITLE <u>PROPOSED LAYOUT PLAN</u> <u>GPS MUHAMMAD ABAD</u> <u>(MODULE M 3)</u>			
DATE: --/--			DRG NO: NTS

PROPOSED LAYOUT PLAN (MODULE M3)

# ANNEXURE-I (w)

GPS NOOR PUR PJIAR

OPEN AREA

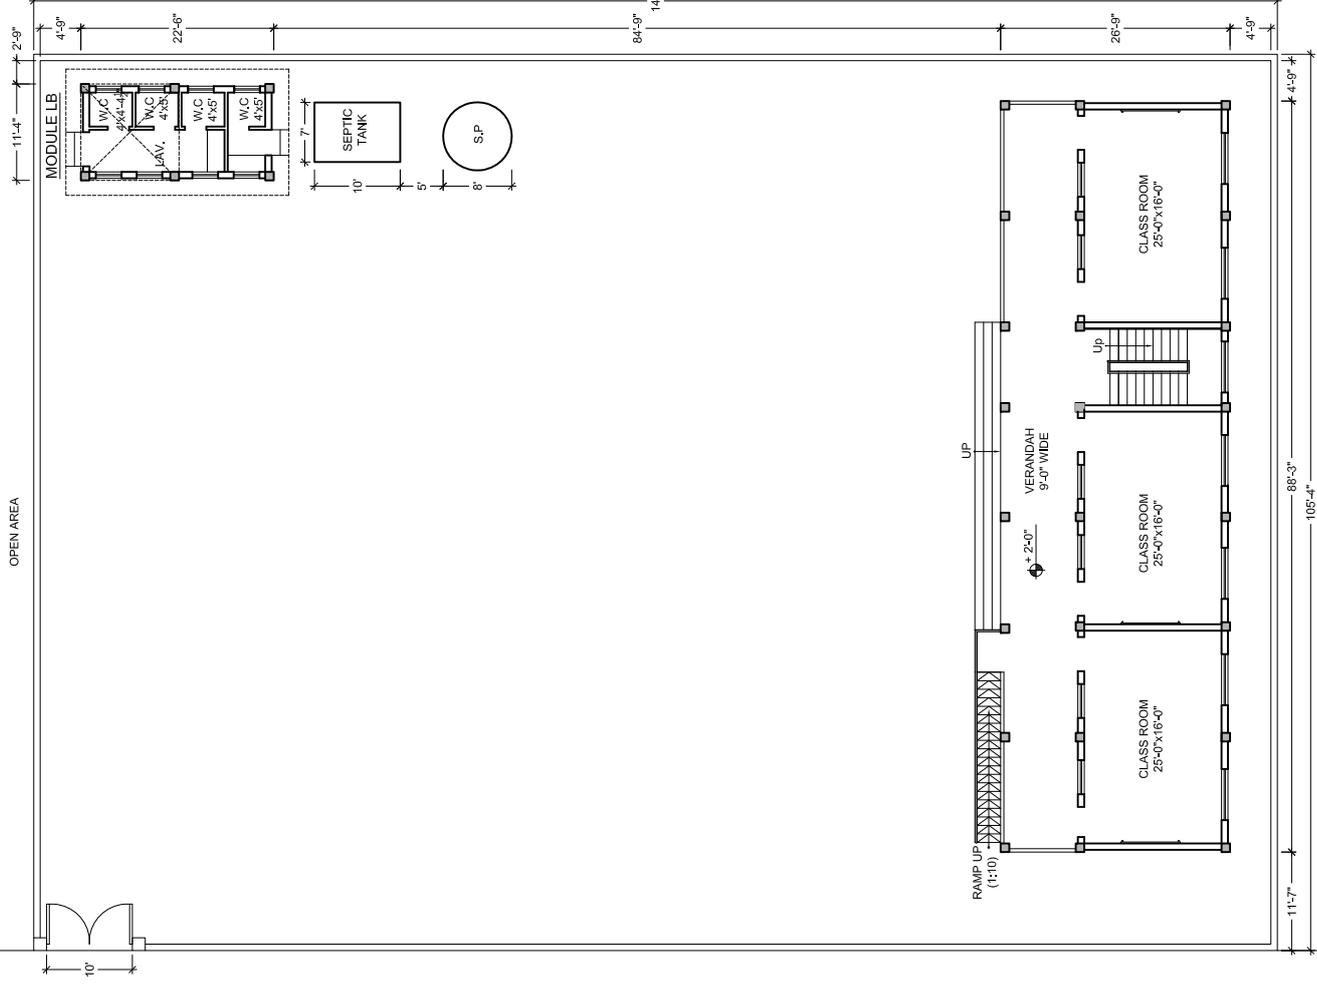

GREEN FIELDS

KACHA PATH

GREEN FIELDS

GREEN FIELDS

PROPOSED LAYOUT PLAN (MODULE M3)

**NOTE:**

ALL DIMENSION & LEVELS ARE IN FEET & INCHES UNLESS OTHERWISE INDICATED.

SCHEDULE OF AREA


PLOT AREA = 15273.00 sq.ft  
 OPEN AREA = 12658.00 sq.ft

PROPOSED COVERED AREA :

GROUND FLOOR C.A = 2360.00 sq. ft  
 FIRST FLOOR C.A = 2360.00 sq. ft  
 LAVATORY BLOCK C.A = 255.00 sq. ft.  
 TOTAL C.A = 4975.00 sq. ft.

PRESENT ENROLLMENT = 86  
 TOTAL CLASS ROOMS = 06  
 TOILET BLOCK = 01

NORTH LOCATION :

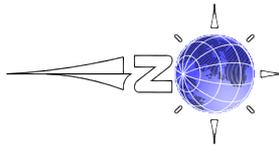

A	DATE	DESCRIPTION	APPRVD
DONOR:  USAID US Agency for International Development (USAID) Pakistan			
IMPLEMENTING AGENCY:  PDMA/PARRSA Provincial Disaster Management Authority Provincial Reconstruction, Rehabilitation & Settlement Authority.			
PROJECT: CONSTRUCTION MONITORING AND EVALUATION PROGRAM (CMEP)			
CONSULTANT:  AFES HOUSE 678, STREET 17, SECTOR E6 PHASE 7, HAYATABAD FRESHWAR, KHYBER PAKHTUNKHAWA, PAKISTAN			
DRAWING TITLE <u>PROPOSED LAYOUT PLAN</u> <u>GPS NOOR PUR PJIAR</u> <u>(MODULE M 3)</u>			
DATE	—/—/—	NTS	DRG NO:

# ANNEXURE-I (x)

**NOTE:**

ALL DIMENSION & LEVELS ARE IN FEET & INCHES UNLESS OTHERWISE INDICATED.

**SCHEDULE OF AREA**


PLOT AREA = 12264.00 sq.ft  
 OPEN AREA = 9649.00 sq.ft

**PROPOSED COVERED AREA :**


GROUND FLOOR C.A = 2360.00 sq. ft  
 FIRST FLOOR C.A = 2360.00 sq. ft  
 LAVATORY BLOCK C.A = 255.00 sq. ft.  
 TOTAL C.A = 4975.00 sq. ft.

PRESENT ENROLLMENT = 27  
 TOTAL CLASS ROOMS = 06  
 TOILET BLOCK = 01

**NORTH LOCATION :**

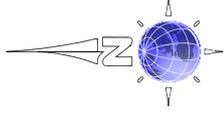

GPS RISALDAR ABAD

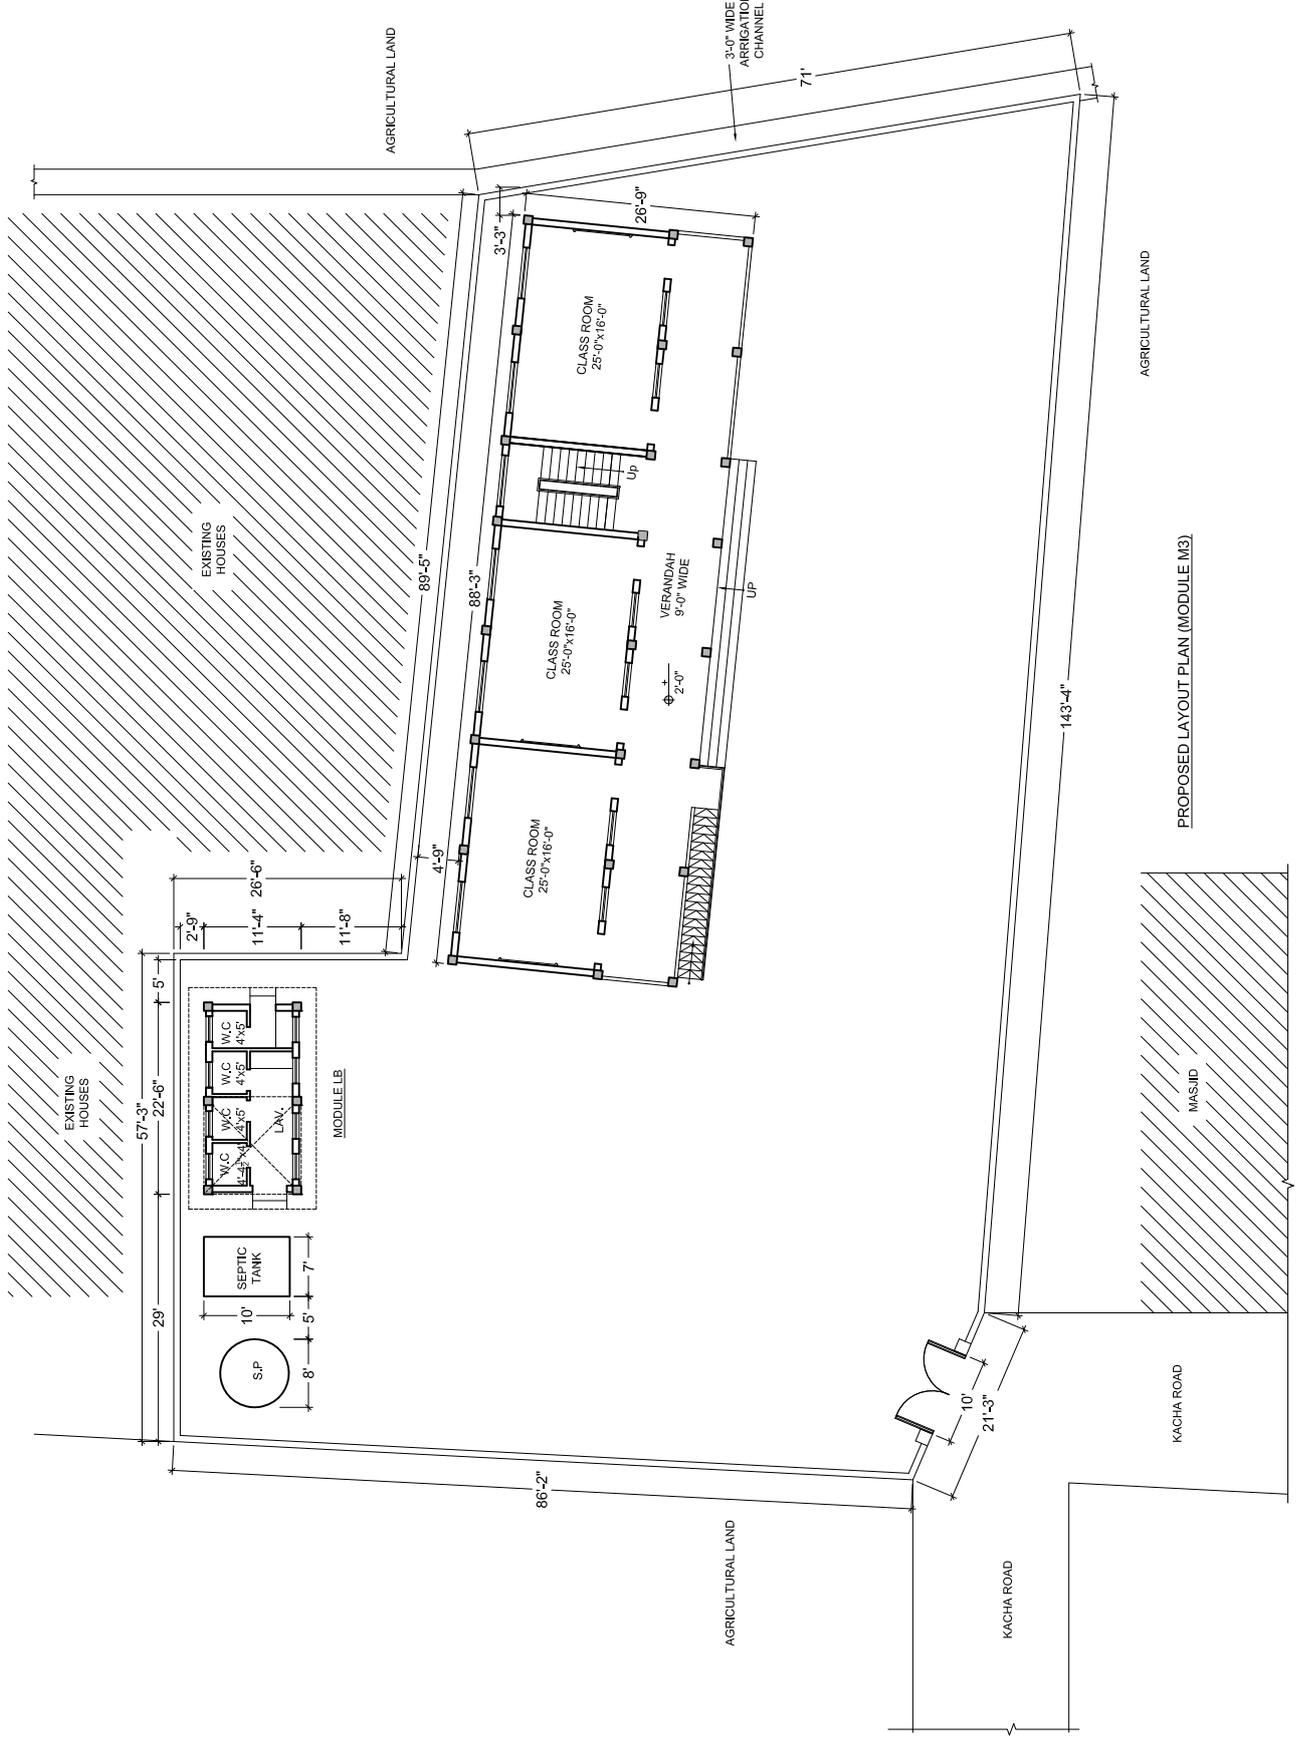

**PROPOSED LAYOUT PLAN (MODULE M3)**

A	DATE	DESCRIPTION	APPROVED

**DONOR:** USAID  
 US Agency for International Development (USAID)  
 Pakistan

**IMPLEMENTING AGENCY:** PDMA/PARRSA  
 Provincial Disaster Management Authority  
 Provincial Reconstruction, Rehabilitation & Settlement Authority.

**PROJECT:** CONSTRUCTION MONITORING AND EVALUATION PROGRAM (CMEP)

**CONSULTANT:** AFES  
 HOUSE 678, STREET 17, SECTOR E-6 PHASE 7, HAYATABAD FRESHWATER, KHYBER PAKHTUNKHAWA, PAKISTAN

**DRAWING TITLE**  
**PROPOSED LAYOUT PLAN**  
**GPS RISALDAR ABAD**  
**(MODULE M 3)**


DATE: ---/---/--- SCALE: AS SHOWN ON A3  
 DRG NO: ---

# ANNEXURE-I (y)



# ANNEXURE-I (z)

GPS RORA NOW

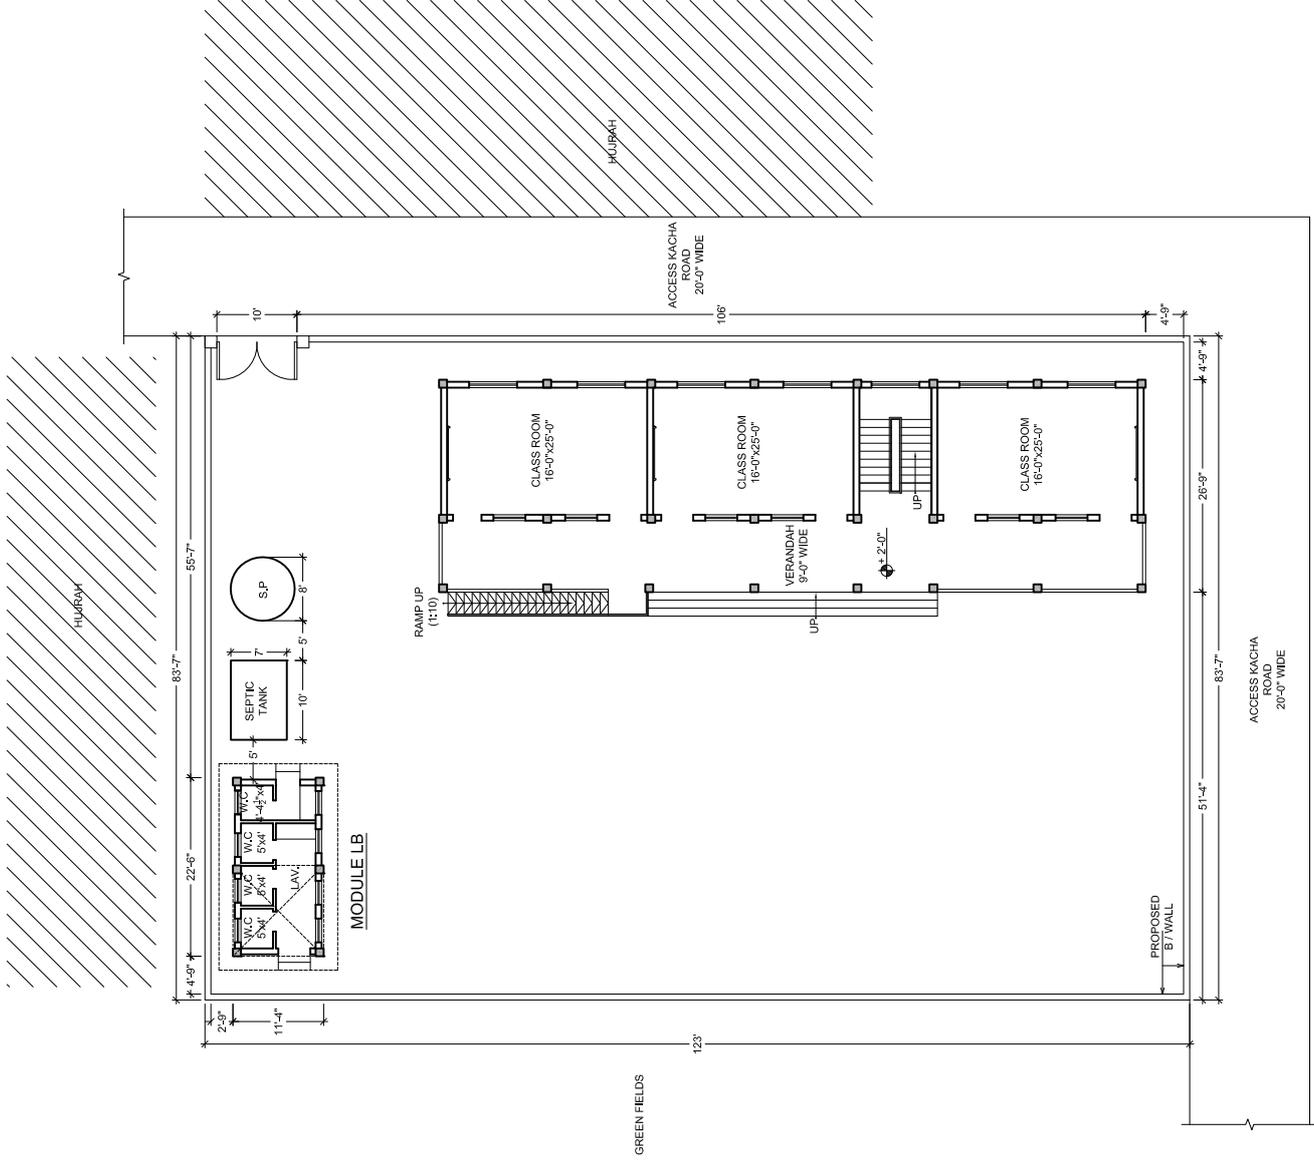

**NOTE:**

ALL DIMENSION & LEVELS ARE IN FEET & INCHES UNLESS OTHERWISE INDICATED.

SCHEDULE OF AREA


PLOT AREA = 10280.00 sq.ft  
 OPEN AREA = 7865.00 sq.ft

PROPOSED COVERED AREA :

GROUND FLOOR C.A = 2360.00 sq. ft  
 FIRST FLOOR C.A = 2360.00 sq. ft  
 LAVATORY BLOCK C.A = 255.00 sq. ft.  
 TOTAL C.A = 4975.00 sq. ft.

PRESENT ENROLLMENT = 40  
 TOTAL CLASS ROOMS = 06  
 TOILET BLOCK = 01

NORTH LOCATION :

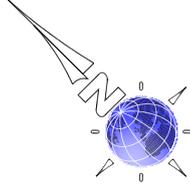

A	DATE	DESCRIPTION	APRVD
DONOR:  <b>USAID</b> United States Agency for International Development			
US Agency for International Development (USAID) Pakistan			
IMPLEMENTING AGENCY:  <b>PDMA/PARRSA</b> Provincial Disaster Management Authority Provincial Reconstruction, Rehabilitation & Settlement Authority.			
PROJECT: CONSTRUCTION MONITORING AND EVALUATION PROGRAM (CMEP)			
CONSULTANT:  <b>AFES</b> Consulting HOUSE 678, STREET 17, SECTOR E-6 PHASE 7, HAYATABAD FRESHANAR, KHYBER PAKHTUNKHAWA, PAKISTAN.			
DRAWING TITLE			
<u>PROPOSED LAYOUT PLAN</u> <u>GPS RORA NOW</u> <u>(MODULE M 3)</u>			
DATE	---/---/---	NTS	DRG NO:

PROPOSED LAYOUT PLAN (MODULE M3)

GREEN FIELDS

ACCESS KACHA ROAD 20'-0" WIDE

GREEN FIELDS

123'

MODULE LB

S.P.

HILIRAH

ACCESS KACHA ROAD 20'-0" WIDE

RAMP UP (1:10)

CLASS ROOM 16'-0" x 25'-0"

CLASS ROOM 16'-0" x 25'-0"

CLASS ROOM 16'-0" x 25'-0"

VERANDAH 8'-0" WIDE

UP

UP

UP

PROPOSED B / WALL

PROPOSED B / WALL


ACCESS KACHA ROAD 20'-0" WIDE

GREEN FIELDS

# ANNEXURE-I (aa)

**GPS UMER BOBA**

GREEN FIELDS

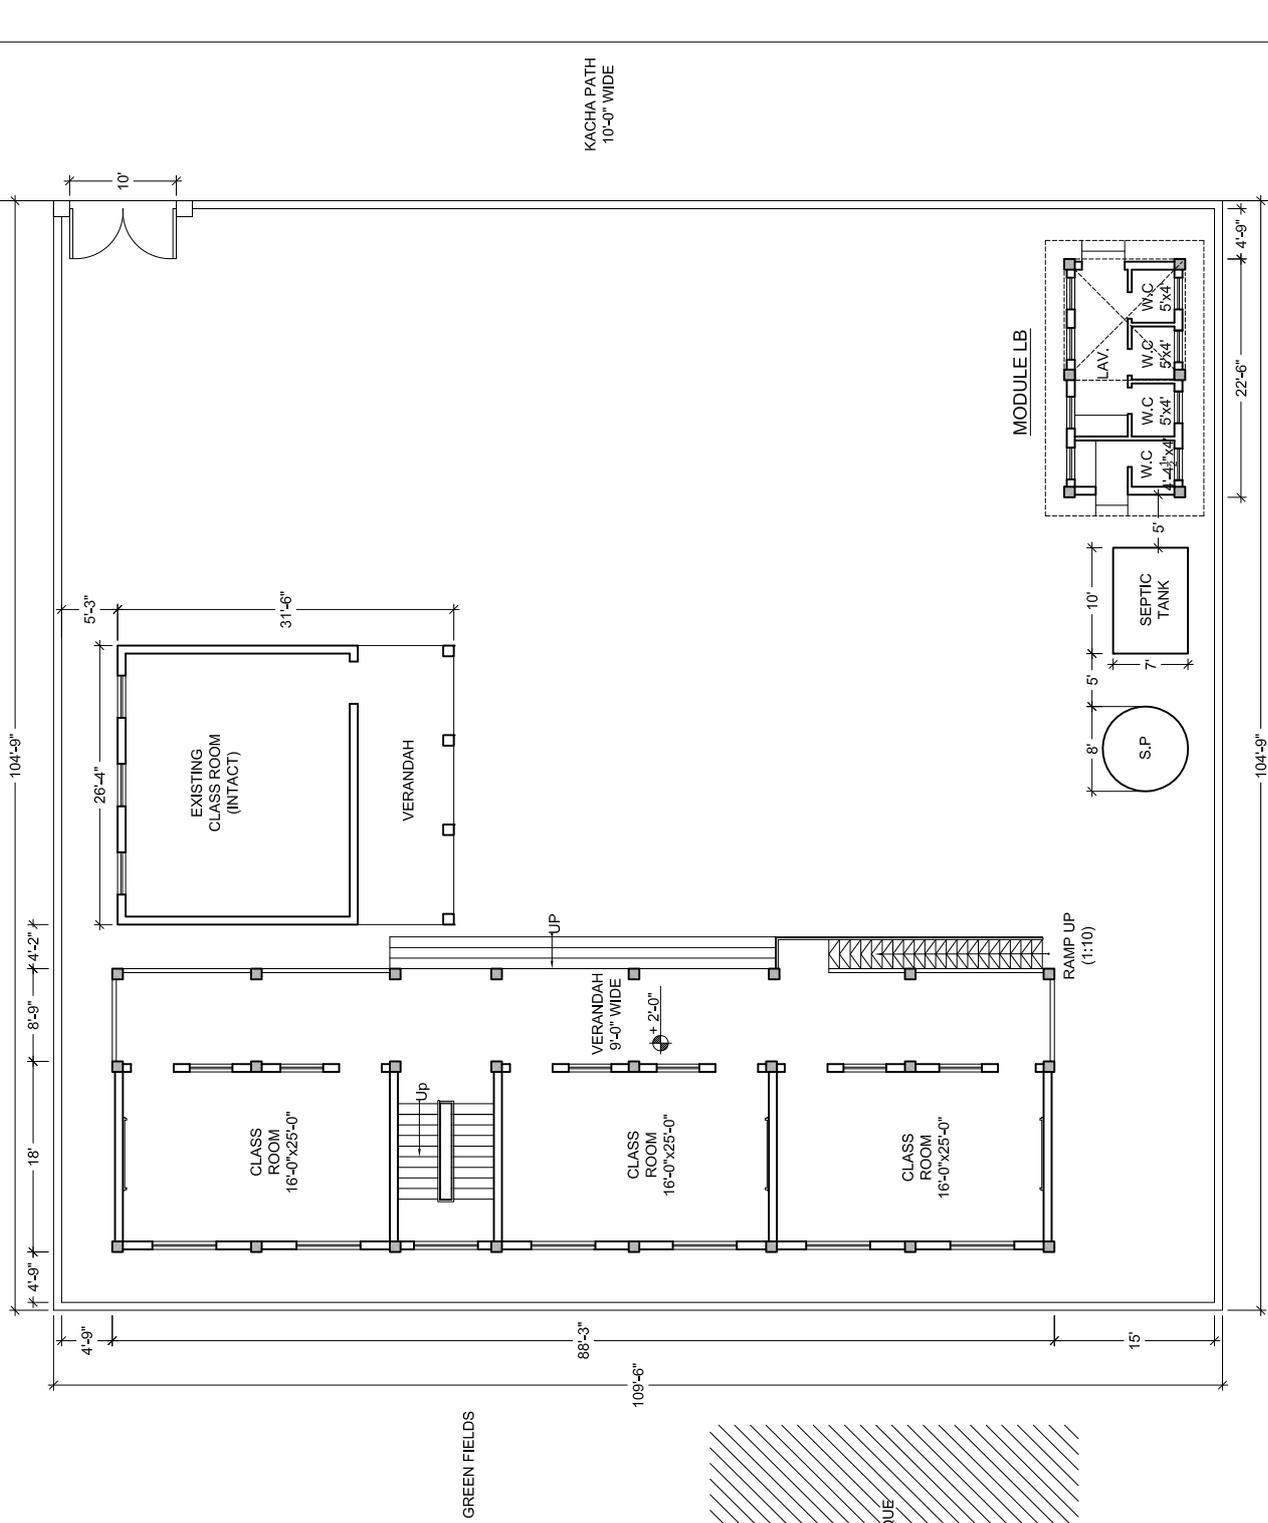

**NOTE:**

ALL DIMENSION & LEVELS ARE IN FEET & INCHES UNLESS OTHERWISE INDICATED.

**SCHEDULE OF AREA**

PLOT AREA = 11470.00 sq.ft  
 OPEN AREA = 8025.00 sq.ft

**PROPOSED COVERED AREA :**

GROUND FLOOR C.A = 2360.00 sq. ft  
 FIRST FLOOR C.A = 2360.00 sq. ft  
 LAVATORY BLOCK C.A = 255.00 sq. ft.  
**TOTAL C.A = 4975.00 sq. ft.**  
**EXISTING INTACT COVERED AREA:**


GROUND FLOOR C.A = 830.00 sq. ft.

**EXISTING (INTACT) + PROPOSED C.A = 4975+830 = 5805.00 sq. ft.**

GRAND TOTAL C.A = 5805.00 sq. ft.

PRESENT ENROLLMENT = 36  
 TOTAL CLASS ROOMS = 06  
 EXISTING (INTACT) = 01  
 TOILET BLOCK = 01

**NORTH LOCATION :**

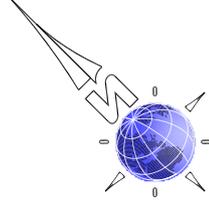

A	DATE	DESCRIPTION	APPRVD
<p>DONOR:  USAID                      US Agency for International Development (USAID)                      Pakistan</p>			
<p>IMPLEMENTING AGENCY:  PDMA/PARRSA                      Provincial Disaster Management Authority                      Provincial Reconstruction, Rehabilitation &amp; Settlement Authority.</p>			
<p>PROJECT: CONSTRUCTION MONITORING AND EVALUATION PROGRAM (CMEP)</p>			
<p>CONSULTANT:  AFES                      HOUSE 678, STREET 17, SECTOR E-6 PHASE 7, HAYATABAD FRESHWAR, KHYBER PAKHTUNKHAWA, PAKISTAN.</p>			
<p>DRAWING TITLE</p> <p style="text-align: center;"><b>PROPOSED LAYOUT PLAN</b>  <b>GPS UMER BOBA</b>  <b>(MODULE M3)</b></p>			
DATE	---	NTS	DRG NO:

---


# ANNEXURE-II

## (M&E Setup for D.I.Khan & Malakand Zones)

---

Annexure-II (a)	D.I.Khan Zone.....	45
Annexure-II (b)	Malakand Zone.....	46

### Annex.-II (a): M&E Setup for D.I.Khan Zone

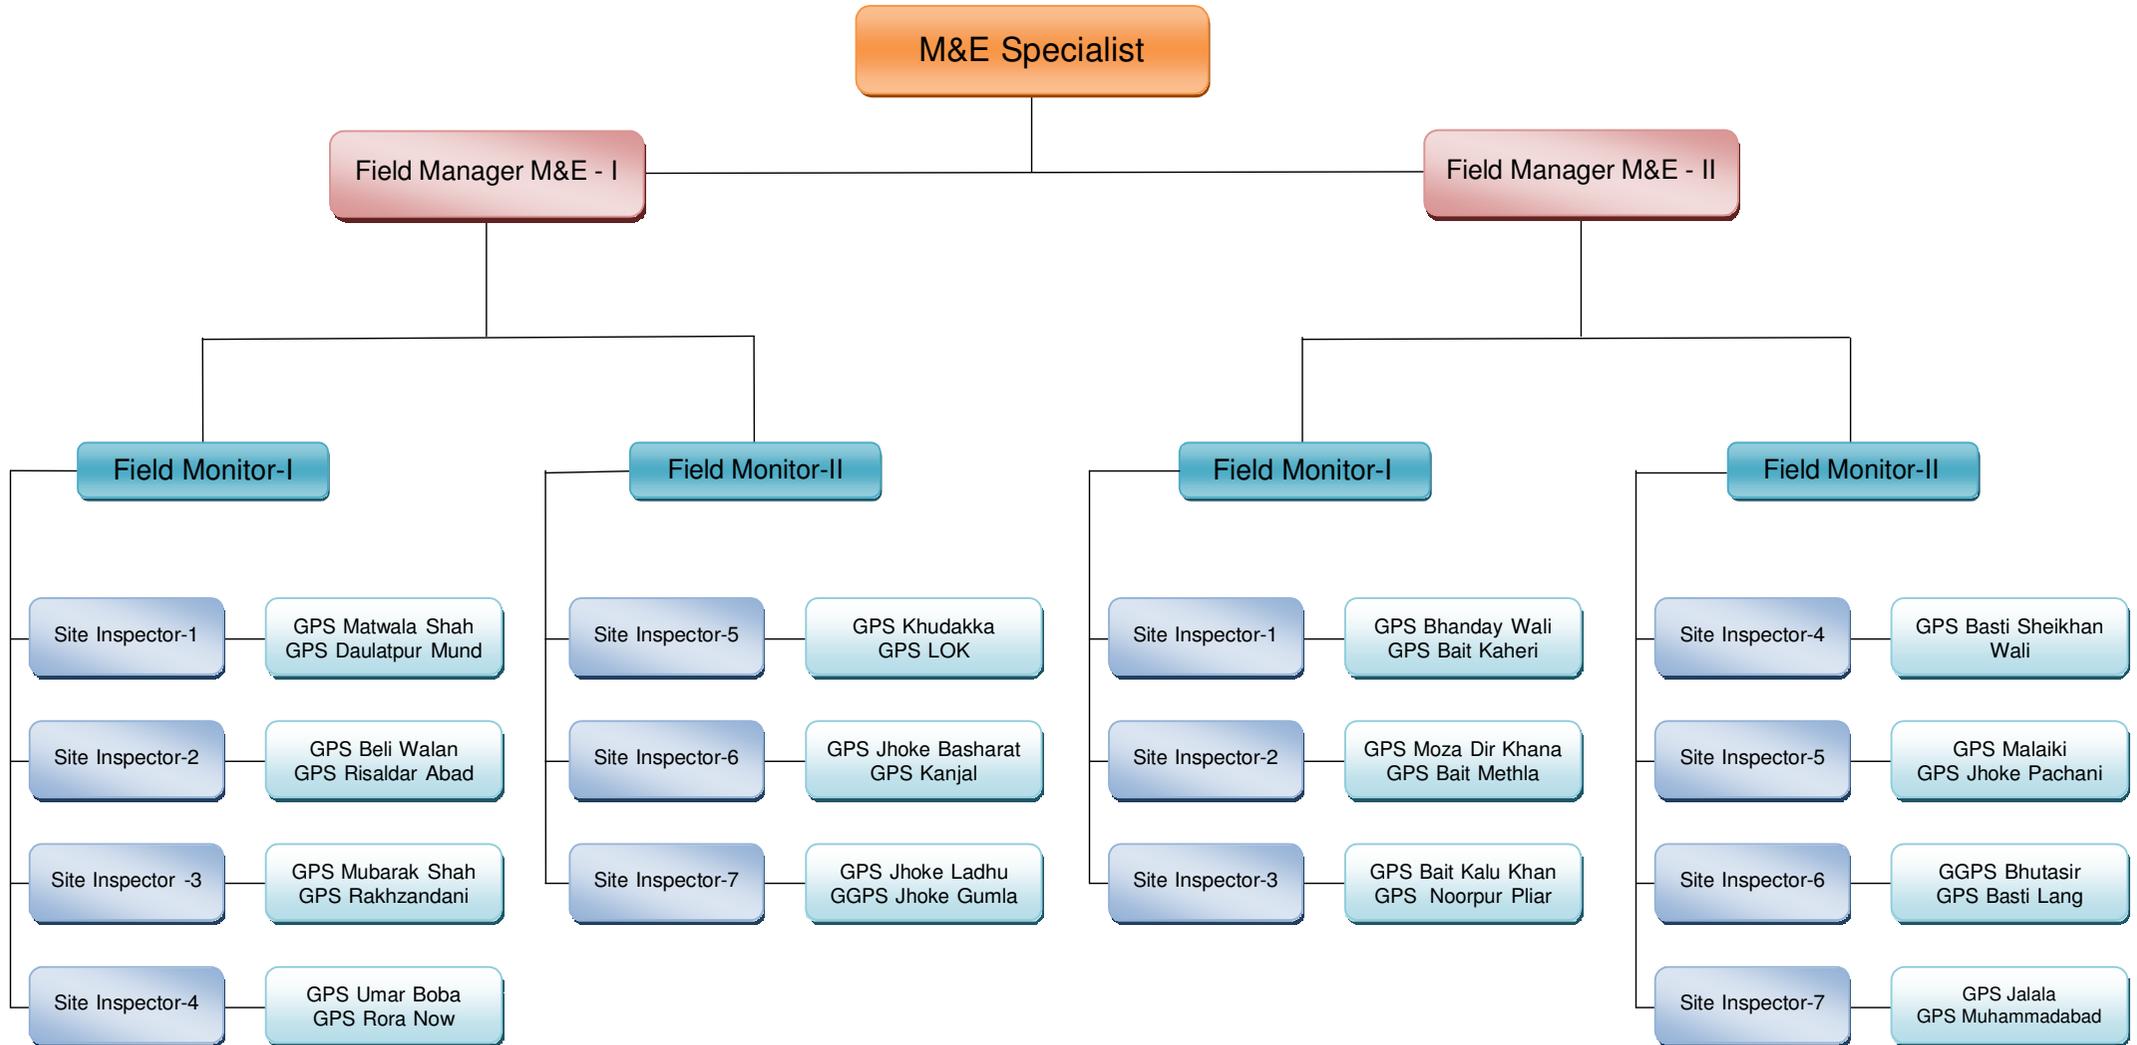

### Annex.-II (b): M&E Setup for Malakand Zone

